



UPSHUR COUNTY COMMISSIONERS COURT

DILLEN, TEXAS

October 31, 1980

Commissioners' Court met in Special Session with all members present.

Judge Dean read the minutes of October 20, 1980. Motion by J. W. Meadows, seconded by Floyd Drennan, for the minutes to stand approved as read. Motion carried.

Motion by J. W. Meadows, seconded by Bernice Nobles, to approve the Special Road Use Agreement from Exxon Company to drill under two roads between Highway 271 and the railroad. Motion carried.
(Copy attached)

Permit Application was submitted by W. R. White to place a water line within the ROW of County Road Starling Road. Motion by Bernice Nobles, seconded by J. W. Meadows, to approve this permit. Motion carried.
(Copy attached)

Motion by Bernice Nobles, seconded by J. W. Meadows, to terminate the Special Road Use Agreement between Exxon Company and the County Commissioners of Upshur County, dated March 10, 1980. Motion carried. (Copy attached)

Judge Dean opened the bids for the Rotovators for Precinct #1. The first bid was from Upshur County Ford Tractor for the amount of \$3,645.00. The second bid was from Sherck Equipment Company, Inc. for the amount of \$1,500.00. Motion by Bernice Nobles, seconded by J. W. Meadows, to accept the lowest bid from Sherck Equipment Company, Inc. Motion carried.
(Copy attached)

Judge Dean opened the bids for the roof to be placed on the Rock Building.

The first bid was from Hayes Miller Roofing, Inc. for \$20,675.00. The second bid opened was from Kay-Mac Roofing for the amount of \$12,715.00.

The third bid was from Singley Incorporated for the amount of \$13,777.00.

After comparing the bids, motion by Floyd Drennan, seconded by Charles Still to accept the bid from Singley Incorporated with a Performance Bond to be made by John Funk, Superintendent of the Roofing Department, for the cost of the premium of this bond which is to be paid by the County. Motion carried. (Copies attached)

Probation Officer Mr. Parker, met with the Court asking the Court to purchase a Word and Information Processor which the Probation Department would lease or rent from the County assuring them that they would be paid for this equipment within two years with rent payments. Motion by Floyd Drennan, seconded by J. W. Meadows, to advertise for bids for this equipment and the bids to be opened at 9:00 a.m. November 24th. Motion carried. (Copy attached)

Judge Dean read the letter of resignation of Constable Lester Pool to be effective as of October 31, 1980. Motion by Floyd Drennan, seconded by Charles Still, to accept this resignation. Motion carried. (Copy attached)

Motion by Floyd Drennan, seconded by Charles Still, to appoint Harold Anderson to fill the unexpired term as Constable of Precinct 4 replacing Mr. Lester Pool. Motion carried.

VOL. 20 PG. 736



UPSHUR COUNTY COMMISSIONERS COURT
GILMER, TEXAS

Page 2-----October 31, 1980-----

Motion by Bernice Nobles, seconded by J. W. Meadows, for the Upshur County Commissioners' Court to appoint the following persons to serve on the Upshur County Child Welfare Board:

Three-year terms

Mr. Don Smith
Ms. Pamela Bishop
Mrs. Nancy Cockrill
Mrs. Rita Frantzen
Mrs. Willie Mae Henderson

Two-year term

Mr. Gary Ellison

One-year term

Mrs. C. M. Griffin

Motion carried.

Motion by Floyd Drennan, seconded by J. W. Meadows, to approve the Master Payroll as of October 31, 1981. Motion carried. (Copy attached)

Motion by J. W. Meadows, seconded by Bernice Nobles, to approve the Resolution to extend the General Revenue Sharing Program. Motion carried.

The Certificates of Obligation were submitted by County Auditor Keith Barber for approval of numbers 5, 6, and 7. Motion by Floyd Drennan, seconded by Charles Still, to approve these obligations for signature. Motion carried.

Motion by J. W. Meadows, seconded by Floyd Drennan, to approve the unpaid bills. Motion carried. (Copy attached)

Motion by Charles Still, seconded by J. W. Meadows, to appoint Phillip Williams to serve as a liaison between Upshur County Government and the 911 System. Motion carried.

J. W. Meadows made motion seconded by Bernice Nobles to adjourn. Motion carried.

Ernest Deor *Bernice Nobles*

J. W. Meadows *Chas. Still*

Floyd Drennan

VOL 20 PG 237

FILED
J.B. HILL, JR.
CLERK UPSHUR COUNTY
NOV 10 PM 12:26

Date: 10-31-80

Exxon Company, U.S.A.
P. O. Box 2025
Tyler, Texas 75710

Attention: Mr. H. W. Brown,
District Manager

Gentlemen:

That certain Special Road Use Agreement between Exxon and the County Commissioners of Upshur County, Texas, dated March 10, 1980, is no longer in force, since the maintenance of the road (Silk Tree Road) in the Agreement is no longer under the obligation of Upshur County. Because the subject road has been incorporated by the community of West Mountain, its maintenance will, therefore, be under the jurisdiction of that community. Therefore, the subject Agreement has terminated, and the County Commissioners of Upshur County will not hold Exxon responsibility for any past or present obligations under said Agreement. This is, of course, provided that Exxon will make similar arrangements regarding road use and repairs with West Mountain.

Respectfully,

[Signature]
COUNTY JUDGE OF UPSHUR
COUNTY, TEXAS

[Signature]
Commissioner of Precinct No. 1

[Signature]
Commissioner of Precinct No. 2

[Signature]
Commissioner of Precinct No. 3

[Signature]
Commissioner of Precinct No. 4

65108 #1

FILED
J.B. HILL, JR.
CLERK UPSHUR COUNTY

VOL. 20 PG. 739

'80 NOV 3 AM 9:53 SOUTH EASTMAN ROAD P. O. BOX 8230

LONGVIEW, TEXAS 75602

PHONE 214 753-4481

October 29, 1980

Upshur County Courthouse
P. O. Box 730
Gilmer, TX 75644

Dear Sir:

Per your specifications we at Sherck Equipment Company
are most happy to bid the following:

One Used E-60 Howard Rotovator
S/N 630A57103 ●

\$1,500.00

Sincerely,

SHERCK EQUIPMENT COMPANY, INC.



Richard R. Clark
Sales Manager

RRC/wkw

VOL. 20 RG 740

FILED
J.B. HILL, JR.
CLERK UPSHUR COUNTY

'80 NOV 3 AM 9:53

October 27, 1980

Office of the County Judge
Upshur County Commissioner's Court
Gilmer, TX 75644

Dear Sirs:

We respectfully submit our bid of \$3645.00 which includes delivery for the Model "HE" 60 ROTAVATOR with the following specifications:

Weight: 1,125 pounds
Cut: 60 inches
45 to 80 horsepower required
540 rpm PTO
Tillage depth adjustable to 8 inches
Adjustable Rotary Speed

If you should have any questions regarding this bid, please feel free to contact me.

Sincerely,

UPSHUR COUNTY FORD TRACTOR

Toney G. Putman
Toney G. Putman

ep

Hayes Miller ROOFING, INC.

VOL. 20 PG. 241



ZONOLITE ROOF DECKS
(AREA CODE 214) 758-2797
505 EAST COTTON STREET
LONGVIEW, TEXAS 75601



P. O. BOX 788

October 29, 1980

Commissioners Court of Upshur County, Texas
County Judge
Courthouse
Gilmer, Texas

Dear Sir:

We propose to remove the present built-up roof on the county rock building located in Gilmer, Texas and haul away all debris.

To furnish and install one ply of 15# asphalt felt and one layer of 1/2" roof insulation to the wood decking with nails.

To furnish and install over the roof insulation three plies of fiberglass felt with hot asphalt, then coat with hot asphalt and gravel.

To furnish and install new galvanized scuppers, lead flashing, roof vents, and rework walls with asbestos felt and plastic cement.

For the sum of.....\$20,675.00

Repair to any decking will be in addition to contract price.

Two year shop guarantee against leaks caused by defects in workmanship and material.

Very truly yours

HAYES MILLER ROOFING, INC.

Charlie Warren
Charlie Warren

CW:rt

Accepted by: _____

Date: _____



VOL. 20 PG. 742
Hayes Miller ROOFING, INC.



ZONOLITE ROOF DECKS
(AREA CODE 214) 758-2797
505 EAST COTTON STREET
LONGVIEW, TEXAS 75601



P O BOX 788

October 29, 1980

Commissioners Court of Upshur Couty, Texas
Couty Judge
Courthouse
Gilmer, Texas

Dear Sir:

We propose to remove the present built-up roof on the county rock building located in Gilmer, Texas and haul away all debris.

To furnish and install one ply of 15# asphalt felt and one layer of 1/2" roof insulation to the wood decking with nails.

To furnish and install over the roof insulation three plies of fiberglass felt with hot asphalt, then coat with hot asphalt and gravel.

To furnish and install new galvanized scuppers, lead flashing, roof vents, and rework walls with asbestos felt and plastic cement.

For the sum of.....\$20,675.00

Repair to any decking will be in addition to contract price.

Two year shop guarantee against leaks caused by defects in workmanship and material.

Very truly yours

HAYES MILLER ROOFING, INC.

Charlie Warren
Charlie Warren

CW:rt

Accepted by: _____

Date: _____

Proposal

VOL. 20 PG. 743

FROM	KAY-MAC ROOFING 416 East Cotton Longview, Texas 75601	214-753-4242	Proposal No. 1 Sheet No. 1 Date 10-28-80
-------------	---	--------------	--

Proposal Submitted To	Work To Be Performed At
Name <u>COMMISSIONERS' COURT OF UPSHUR, CITY</u> Street <u>COUNTY JUDGE</u> City <u>Courthouse</u> State <u>Gilmer, Texas</u> <u>75644</u> Telephone Number <u>843-2823</u>	Street <u>Rock Building</u> City <u>Gilmer</u> State <u>Texas</u> Date of Plans _____ Architect _____

We hereby propose to furnish all the materials and perform all the labor necessary for the completion of

To tear off built up roof to deck;
Apply 43# Base Sheet, two plies Fiberglass and Gravel, or 43# Base Sheet
three plies 15# Perforated Felt and Gravel; each ply and gravel embedded
into hot Asphalt;

At walls, install Fiber Cant for felts to turn up and on wall apply
Asbestos Base Flashing; Coat with Fiber Aluminum Roof Coating;
Replace seven scuppers, three 15" Vents, one 10" Vent, two 8" Vents,
three Lead Vent Flashings, 30' of Copper Gravel Guard and 13' of
Copper Counter-flashing;
Rotten Decking on east side at cost plus 15%.

NOTE: Our roof measurement shows 9,000 square feet.

All material is guaranteed to be as specified, and the above work to be performed in accordance with the drawings and specifications submitted for above work and completed in a substantial workmanlike manner for the sum of **Dollars (\$12,715.00)**.

with payments to be made as follows.

90% upon completion of job with 10% retainage payable in
thirty days.

Any alteration or deviation from above specifications involving extra costs, will be executed only upon written orders, and will become an extra charge over and above the estimate. All agreements contingent upon strikes, accidents or delays beyond our control. Owner to carry fire, tornado and other necessary insurance upon above work. Workmen's Compensation and Public Liability Insurance on above work to be taken out by KAY-MAC ROOFING

Respectfully submitted *John Kay*
 Per KAY-MAC ROOFING

Note — This proposal may be withdrawn by us if not accepted within _____ days

ACCEPTANCE OF PROPOSAL

The above prices, specifications and conditions are satisfactory and are hereby accepted. You are authorized to do the work as specified. Payment will be made as outlined above.

Accepted _____	Signature _____
Date _____	Signature _____

VOL. 20 PG. 7424

Proposal

Proposal No. 1

FROM

446 1st Street
Cincinnati, Ohio 45201

514-753-4242

Sheet No. 1

Date

Proposal Submitted To

Work To Be Performed At

Name _____
Street _____
City _____
State _____
Telephone Number _____

Street _____
City _____ State _____
Date of Plans _____
Architect _____

We hereby propose to furnish all the materials and perform all the labor necessary for the completion of

All material is guaranteed to be as specified, and the above work to be performed in accordance with the drawings and specifications submitted for above work and completed in a substantial workmanlike manner for the sum of _____ Dollars (\$ _____) with payments to be made as follows:

Any alteration or deviation from above specifications involving extra costs, will be executed only upon written orders, and will become an extra charge over and above the estimate. All agreements contingent upon strikes, accidents or delays beyond our control. Owner to carry fire, tornado and other necessary insurance upon above work. Workmen's Compensation and Public Liability Insurance on above work to be taken out by _____

Respectfully submitted _____

Per _____

Note — This proposal may be withdrawn by us if not accepted within _____ days

ACCEPTANCE OF PROPOSAL

The above prices, specifications and conditions are satisfactory and are hereby accepted. You are authorized to do the work as specified. Payment will be made as outlined above.

Accepted _____ Signature _____

Date _____ Signature _____

County Clerk's Record
Portions of this document not
reproducible when recorded

SINGLEY INCORPORATED

Electrical • Mechanical • Sheetmetal

753-8116

CONTRACTORS

814 S EASTMAN RD
LONGVIEW TEXAS 75601FILED
J.B. HILL, JR.
CLERK UPONOR COUNTY

75303 NOV 3 AM 9:50

October 27, 1980

Mr. Everett Dean; County Judge
Commissioner's Court of Upshur County, Texas

Subject: Roof Inspection and Recommendations

Dear Sirs:

This report and recommendations are in accordance with your notice to bidders. The result of my inspection of your roof assembly on October 23, 1980 are as follows;

My inspection included:

—Core samples of roof; To determine the condition of the roof membrane system. The type membrane system. The thickness of insulation, if any, was present. Number of roofs present and type of deck under system.

—Thorough visual inspection of all perimeter parapet wall flashing, projections and condition of visible roof membranes.

The purpose of this report is to clearly define the condition which currently exists on your roof, and to offer a detailed, professional specification for the repair and/or replacing of said roof.

The roof assembly at the rock house in Gilmer is constructed on a wooden deck. The building has been reroofed once. The reroof consists of laying a 3/4" wooden fiber insulation board over the old existing roof without removal of old gravel. As far as I can determine, there is no bond between the old roof and the reroof.

Core analysis revealed that the interply integrity of the roofing felts are fair to good on the upper half slope of the roof. The lower half is in poor to fair condition. Insulation which is sandwiched between the two roof membrane systems, shows to be dry to damp to very damp, as descending down the slope of the roof. Careful examination of the flashing system on the parapet walls, indicates the system is deteriorating fast, and is failing. It is apparrent water has entered the roof membrane system through those flashings.

There is a possibility there may be some deck deterioration on the lower end of the sloped substrate.

It is my recommendation that you remove both roof systems down to deck substrate. Remove old flashing system down to the parapet wall substrate.

SINGLEY INCORPORATED

Electrical • Mechanical • Sheetmetal

753-8116

CONTRACTORS

753-3331

814 S EASTMAN RD
LONGVIEW TEXAS 75601

2

An inspection of deck substrate should be made to determine if any wood decking needs to be replaced, then apply a twenty-year bondable type roof and flashing system consisting of:

1. A heavy duty base sheet weighing approximately 43 lbs. attached to the wooden deck with large head simplex nails, approximately nine inches O.C. at side laps and eighteen inches O.C. on two lines, 12 inches from each side lap.
2. Embed three plies of Owens Corning fiberglas permaply R. felts, in a uniform solid mopping of hot steep asphalt (30 lbs. per square, per ply).
3. Flash all parapet walls with Koppers KMM aluminum 5 ply, 1ply membrane system.
4. With the slope of your roof substrate, I recommend a smooth finished roof consisting of a top coat of hot steep asphalt left to cure for seven days, then coat the entire roof surface with a heavy duty aluminum coating (rate of application 1-5-2-0- gallon per square).

We will furnish all labor and materials to construct this twenty year bondable type roof. This contract will include the construction and installation of seven new through wall scuppers to the downspouts on lower end of roof, and also all painting of protrusions through roof with double duty aluminum paint.


Attached you will find a detailed drawing of the flashing procedure for parapet walls which are so critical to your new roof system. This type of roof is easily maintainable, and being all aluminized, will reduce the affects of Ultra Violet rays of the sun on the roof and flashing systems for many, many years to come.

Contract price of \$13,777

Deteriorating or rotten wood deck, add \$4.00 per square foot for replacment.

Thank you for the opportunity to be of assistance to you.

Very Truly Yours;

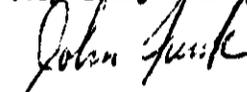


John Funk
Supt. Roofing Dept.
Singley, Inc.

JF/jw

P.S. The above price does not include a bid or performance bond. If desired, add \$185.00.

Parapet Wall Flashing


VOL. 20 PG. 745

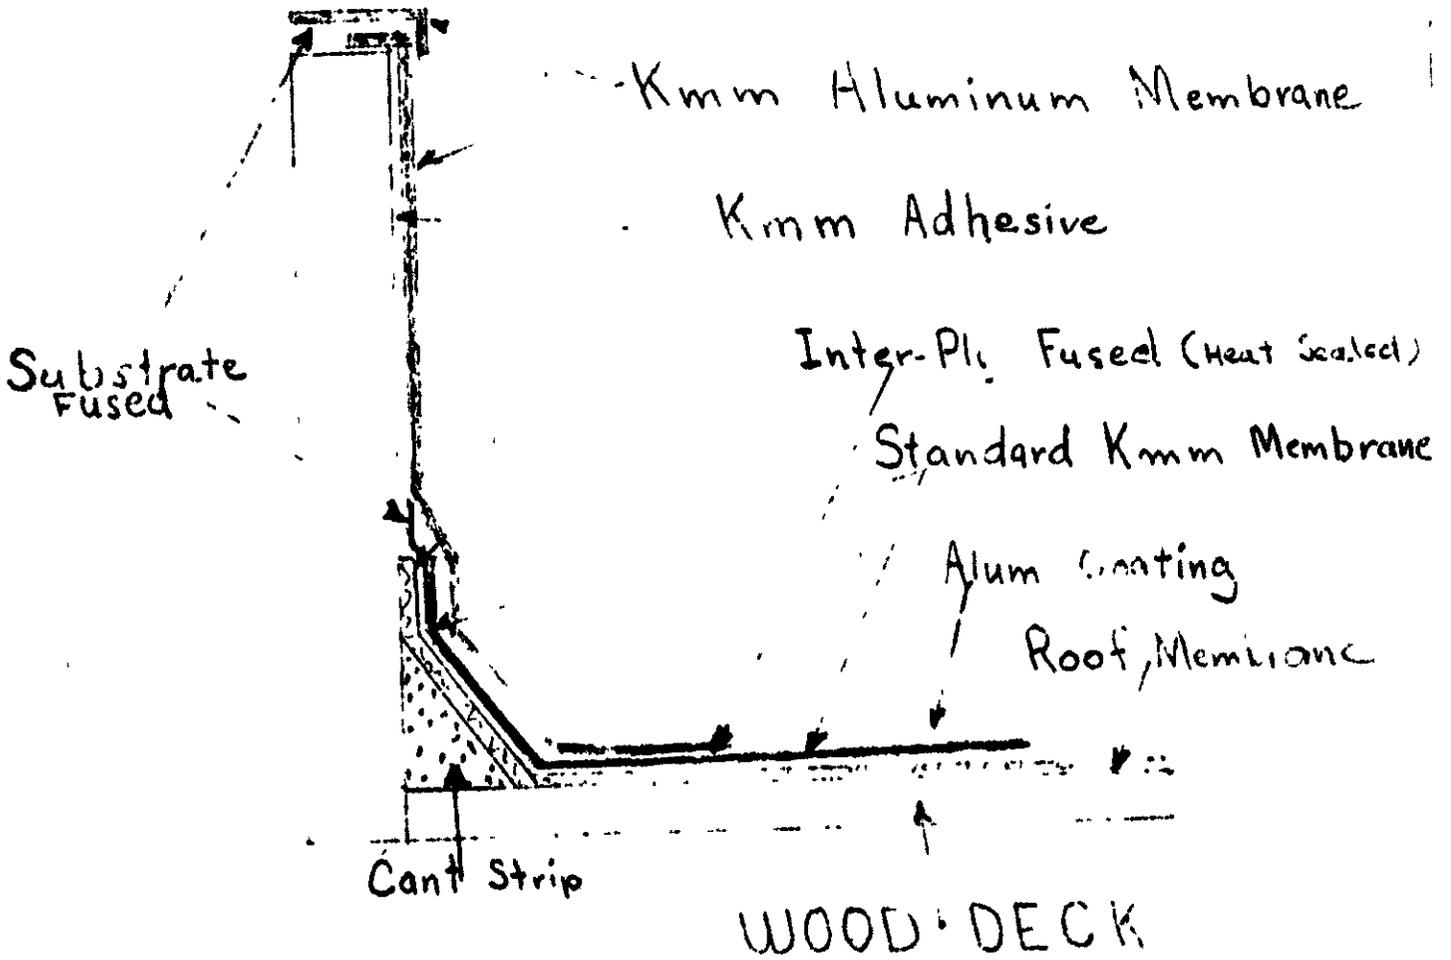

PROPOSED ROOFING SYSTEM



Coated Surface

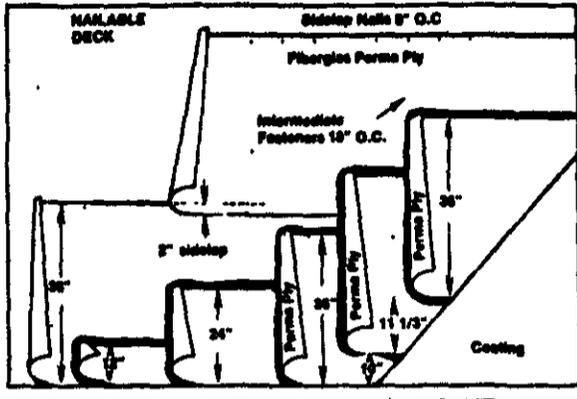

Spec. No.	Slope	UL Class	Materials required per 100 square feet of roof area:	
Asphalt	423-WCD	10-N	Perma Ply R, base ply	9 lbs
	423-WC	10-3	Perma Ply-R, 3 plies	27 lbs
	423-WC	9-0	Asphalt, plus	90 lbs
Emulsion	423-WED	10-N	Asphalt surface (min / max.)	15-25 lbs
	423-WE	10-1N	or Emulsion (min)	3 gal
	423-WE	10-3	or Aluminum	1.5-2 gal
	423-WE	9-0	Accessories	as required
	423-WAD	9-N		
Aluminum	423-WA	10-3		
	423-WA	9-0		

Application of Base Ply

Apply Perma Ply-R with 2" sidelaps. Mechanically secure 9" o.c. at sidelaps and 18" o.c. on two lines 12" from each edge (staggered). Mechanical securement shall be accomplished using mechanical fasteners recommended by the deck manufacturer. Large-head Simplex nails (minimum 15/16" head diameter), the Berryfast Tape-fast system, or the Bostitch Disc-A-Matic system may be used on wood decks only.

Application of Piles


Embed three plies of Perma Ply-R in shingle fashion (Starter sheets required), lapping 24 3/4" into uniform solid moppings of hot asphalt, using a nominal 30 lb/100 ft² per ply (See Item 2.1, page 10, for asphalt type requirements.) Starter plies should be cut to dimensions so as to preclude coincident sidelaps to the base ply. Piles may be left exposed up to six months without surfacing.

Application of Surface

Coat entire surface with a uniform solid mopping of appropriate grade hot asphalt, using a minimum of 15 lb and a maximum of 25 lb/100 ft² (See Item 2.1, page 10, for asphalt type requirements) or Fibreglas emulsion, using not less than 3 gal/100 ft² of roof area or with Owens-Corning Aluminum BUR Surfacer applied with brush or squeegee at the rate of 1.5-2 gal/100 ft².

Smooth roofs may require maintenance type resurfacing.

Unsurfaced (1/4" or more slope)†

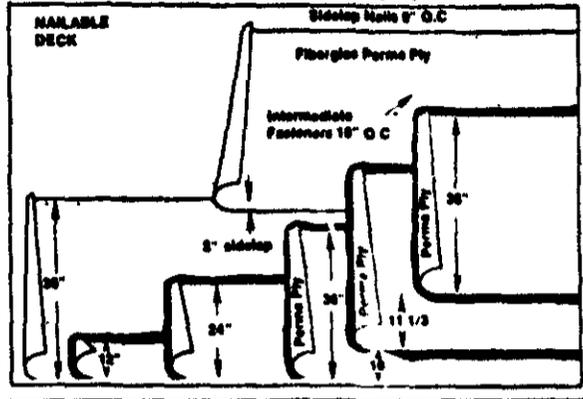

Spec. No.	Slope	UL Class	Materials required per 100 square feet of roof area:	
423-WUD	1/4-N	A(NC)	Perma Ply R, base ply	9 lbs
	1/4-3	A(NC)	Perma Ply R, 3 plies	27 lbs
423-WU	1/4-N	A(NC)	Asphalt, plus	90 lbs
	1/4-3	A(NC)	Asphalt, plus	90 lbs
			Accessories	as required

Application of Base Ply

Apply Perma Ply-R with 2" sidelaps. Mechanically secure 9" o.c. at sidelaps and 18" o.c. on two lines 12" from each edge (staggered). Mechanical securement shall be accomplished using mechanical fasteners recommended by the deck manufacturer. Large head Simplex nails (minimum 15/16" head diameter), the Berryfast Tape-fast system, or the Bostitch Disc-A-Matic system may be used on wood decks only.

Application of Piles

Embed three plies of Perma Ply-R in shingle fashion (Starter sheets required), lapping 24 3/4" into uniform solid moppings of hot asphalt using a nominal 30 lbs/100 ft² per ply (See Item 2.1, page 10, for asphalt type requirements.) Starter plies should be cut to dimensions so as to preclude coincident sidelaps to the base ply.

Surface

Due to the inorganic characteristics of Perma Ply R this specification requires no surfacing for the finished piles. Smooth surface roofs require periodic maintenance.

†Unsurfaced Perma Ply-R specifications require drainage. A minimum of 1/4" per foot slope is recommended and a 1/2" per foot slope is required.

Word and Information Processor, and related equipment as listed below:

- 1 - Standard and familiar 92 character typewriter keyboard to serve as input into system.
- 1 - Visual screen capable of displaying standard or proportional spacing.
- 1 - Diskette reader/recorder with built in logic and working memory, capable of text revision of recorded information; of global search of documents and the addition, deletion, or exchange of words or information automatically; of search and count information based on selective criteria; of rearrangement of lists in alphabetic or numerical sequence; diskette capacity, 274,000 characters.
- 1 - High impact printer capable of 10 or 12 pitch and proportional spacing, and with typewriter-like paper feed permitting continuous paper feed, operator adjustable, accepting up to 14 1/2 inch forms.
- 1 - Communication feature capable of transmission by public telephone to remote locations.

Proposals should include purchase price, monthly rental, and 24 month lease terms installed in the Upshur County Courthouse, Gilmer, Texas. A contractual delivery date should also be proposed, and terms for maintenance service as well as location and availability of service.

Gilmer, Texas
October 23, 1980

Hon. Everett Dean
County Judge & Commissioners Court
Upshur County
Gilmer, Texas

Gentlemen:

I hereby submit my resignation as Constable of the
Rosewood area, as of November 1, 1980.

I want to thank the Commissioners Court and the people
of the Rosewood area for your support. I am moving to
the State of La.

Very truly yours,

Lester Pool

Lester Pool
Constable

LP/dp



UPSHUR COUNTY COMMISSIONERS COURT

GILMER, TEXAS

October 31, 1980

The Upshur County Commissioners Court appointed the following persons to serve on the Upshur County Child Welfare Board.

Three year terms

Mr. Don Smith
Ms. Pamela Biship
Mrs. Nancy Cockrill
Mrs. Rita Frantzen
Mrs. Willie Mae Henderson

Two year term

Mr. Gary Ellison

One year term

Mrs. O. T. Griffin

MASTER PAYROLL

AS OF OCTOBER 31, 1981

VOL. 20 PG. 252

<u>Dept.</u>	<u>Name</u>	<u>Class</u>	<u>Gross Pay</u>
BM	Burnice Ashbrook	---	1,020.00
	Travel	---	40.00
	Ollie Potter	---	425.60
	William D. Blasingame	---	425.60
	Audrey Erwin	---	425.60
CTB	Willa Stegall	---	330.00
	Travel	---	100.00
	Leon Willeford	---	200.00
	Travel	---	100.00
	Bobby Barton	---	200.00
	Travel	---	100.00
	Lester Pool	---	200.00
	Travel	---	100.00
W.A. Byrd	---	200.00	
Travel	---	100.00	
CA	Keith Barber	---	1,443.00
	Certificate of Title	---	30.00
	Karmen Steelman	3-E	713.37
	Cynthia Bradshaw	2-A	627.80
CC	J.B. Hill, Jr.	---	1,443.00
	Addie Rene Morris	2-D	649.77
	DeRonda Kaye Cain	1-D	596.37
	Carol Arrington	1-A	576.20
	Marlene Homan	1-A	576.20
CEX	Annie Belle Collier	2-N	743.94
	Cynthia Shattles	---	233.28
	Travel	---	100.00
CHU	J.L. Fenlaw	---	377.40
	Alva Cleo Snow	---	547.46
	Johnny Miller, Travel	---	275.00
	Geraldine Waters, Travel	---	100.00
CJ	Everett Dean	---	1,718.00
	Bobbie Hankins	3-M	794.90
CLB	Mozelle Duncan	---	157.34
	Bessie Faye Hill	2-L	725.11
	Emma Stine	1-D	596.37
	Becky Youngblood	1-D	596.37
CSF	Doyle Johnson	---	1,443.00
	Dale Jewkes	12-E	1,146.81
	James Beasley	14-F	1,263.94
	Ronald Towery	11-J	1,179.70
	Richard Bullard	11-D	1,103.72
	Ken Garriott	13-G	1,207.44
	James Robinson	12-G	1,179.58
	Johnny Lummus	11-D	1,103.72
	Larry Henson	11-A	1,066.40
	Tim Phillips	11-A	1,066.40
	J.W. Pruitt	8-F	1,007.49
	William Kimbell	10-F	1,062.44
	J.D. Crocker	8-C	964.92
	Kenneth Nilsson	8-B	955.46
	JoAnn VanZandt	6-K	990.20
	Rhonda Yocom	2-B	634.08
	Barbara Robinson	1-G	622.30
Travel	---	35.00	

MASTER PAYROLL
AS OF OCTOBER 31, 1981
Cont.

VOL. 20 PG. 753

Dept.	Name	Class	Gross Pay
CTA	W.C. "Bill" Jones	---	1,443.00
	Certificate of Title	---	30.00
	Carrie Fulson	3-I	754.13
	Lavada Davis	1-F	613.65
	Denise Berry	1-C	587.72
	Glenda Olivares	2-D	649.77
	Laura Gunn	1-H	630.94
	Mary Sweetser	1-A	576.20
CTR	Carl H. Pitman	---	1,267.25
DA	Shirley Moore	3-N	805.09
	Alice Blasingame	3-D	703.18
DCL	Gordon E. Irons	---	1,267.25
	Mabel Smith	2-C	640.36
	Mary Brunson	1-E	605.01
DCT	Minnie Elwell	---	1,100.00
DPS	Kathy Davidson	2-D	649.77
JP	W.V. Ray	---	868.00
	Travel	---	150.00
	H.A. Wheeler	---	400.00
	W.S. Chasteen	---	400.00
	Gastel Turner	---	50.00
	Howard Clifton	---	400.00
	Sue Cross	2-D	649.77
	JoAnn Wright	1-B	581.96
VSO	Don Gaddis	---	868.00
R&B #1	Bernice Nobles	---	1,443.00
	Travel	---	275.00
	Delmo Lawson	9-D	988.01
	Travel	---	50.00
	James L. Stoker	7-I	992.78
	Travel	---	50.00
	Rubin Ervin	5-D	881.20
	Travel	---	50.00
	Arthur Lee Ford	1-A	576.20
	Travel	---	50.00
	J.C. Henderson	5-A	851.40
Travel	---	50.00	
R&B #2	J.W. Meadows	---	1,443.00
	Travel	---	275.00
	Harry Crockett	5-G	919.51
	Travel	---	50.00
	I.G. Johnson	7-K	1,019.62
	Travel	---	50.00
	Hubert Manning	5-D	881.20
	Travel	---	50.00
	Robey Powers	5-C	868.43
Travel	---	50.00	
R&B #3	Charles Still	---	1,443.00
	Travel	---	275.00
	Calvin Langford	7-K	1,019.62
	Travel	---	50.00
	George Pool	9-M	1,116.88
Travel	---	50.00	

VOL. 20 PG. 754

MASTER PAYROLL
AS OF OCTOBER 31, 1981
Cont.

<u>Dept.</u>	<u>Name</u>	<u>Class</u>	<u>Gross Pay</u>
R&B #3	Max Teffteller	7-I	992.78
	Travel	---	50.00
	T.A. Thompson	7-N	1,059.86
	Travel	---	50.00
	Floydia Chalk	7-C	912.79
	Travel	---	50.00
R&B #4	Floyd Drennan	---	1,443.00
	Travel	---	275.00
	Bailey Shrum	9-G	1,030.97
	Travel	---	50.00
	Horace Morris	7-N	1,059.86
	Travel	---	50.00
	Edd Winsett	7-G	965.99
	Travel	---	50.00
	Paul Davis	7-E	939.17
	Travel	---	50.00
	Rebon Boyd	4-D	801.09
	Travel	---	50.00

<u>Claim No.</u>	<u>Pay To</u>	<u>Classification</u>	<u>Amount</u>
89	Don Gaddis	Services & Charges	197.42
90	James Buchanan	Services & Charges	5.00
91	Carrie Fulson	Services & Charges	192.07
92	Ronnie Mitchell	Services & Charges	42.00
93	Jimmy Fletcher	Services & Charges	28.00
94	Ollie Potter	Services & Charges	52.50
95	A.C. Erwin	Services & Charges	10.50
96	Arkla Gas	Services & Charges	56.02
97	Swepeco	Services & Charges	190.59
98	Edna Welch	Salary	437.50
		Services & Charges	10.80
		Non-Budget	425.70
99	Postmaster	Supplies	2,150.40
100	Hal Taylor	Services & Charges	5.00
101	Salary Fund	Salaries	64,081.33
102	Edwin R. York	Services & Charges	3,170.11

VOL 20 PG 756

R&B #1

13	Mrs. Willie Lee Williams	Gravel	42.00
14	Salary Fund	Salaries	7,474.26

R&B #2

25	Young Oil Company	Gas & Oil	91.78
26	Hubert Manning	Travel	17.28
27	Salary Fund	Salaries	8,141.06

R&B #3

16	Arkla Gas	Utilities	5.48
17	Salary Fund	Salaries	9,006.08
18	Max Teffteller	Maintenance	50.00

R&B #4

19	Salary Fund	Salaries	8,800.44
----	-------------	----------	----------

Revenue Sharing

9	Gilmer Volunteer Fire Dept.	G.O. Services & Charges	2,339.53
10	Big Sandy Fire Department	G.O. Services & Charges	849.55
11	Ore City Fire Department	G.O. Services & Charges	1,045.60
12	East Mountain Fire Depart.	G.O. Services & Charges	640.43

UNION COUNTY, MISSOURI

County Clerk's Memo:
Portions of this document not
reproducible when recorded

[Faint, mostly illegible text, likely the body of a memo or report.]

[Faint, mostly illegible text, likely the body of a memo or report.]

[Handwritten signature]

L. H. ...

L. H. ... County Commissioner,
Precinct 1

[Handwritten signature]


L. H. ... County Commissioner,
Precinct 1

[Handwritten signature]

Charles ... County Commissioner,
Precinct 3

[Handwritten signature]

L. H. ... County Commissioner,
Precinct 1

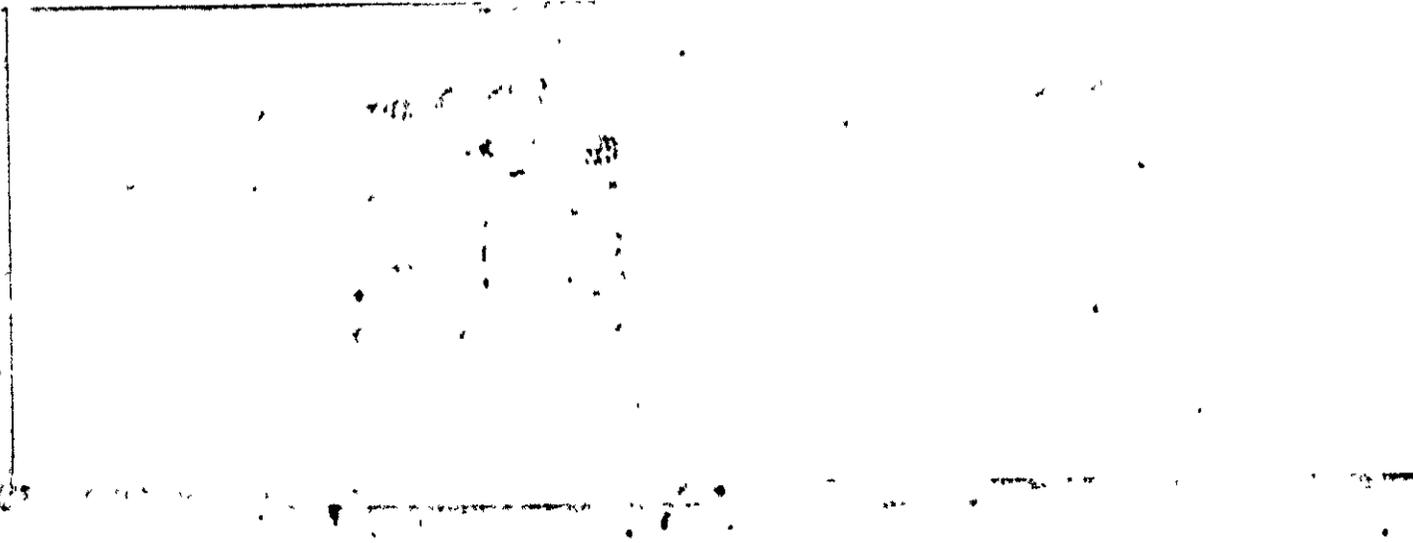

**NOTICE OF PROPOSED INSTALLATION
ROAD CROSSING**

October 23, 1980

**TO: THE UPSHUR COUNTY COMMISSIONERS' COURT
GILMER, UPSHUR COUNTY, TEXAS**

Formal notice is hereby given that Exxon Corporation proposes to construct two (2) pipeline road crossings beneath county roads within the right of way of Upshur County roads at the locations shown on the attached map, identified as "ATTACHMENT 1," in Precinct No. 2 in Upshur County, Texas.

The pipelines will be constructed and maintained on the Upshur County rights of way as directed by the Commissioner of Precinct No. 2 and in accordance with specifications of Upshur County Commissioners' Court. Details of the proposed construction and installation are shown on the attached drawings, MA-4808 and No. MA-4810.

Construction under this proposal will begin on or after the 1st day of October, 1980.


The permission of this Honorable Court for such proposed construction is respectfully requested.

Firm: EXXON CORPORATION


By: _____
Thomas A. Loftis

Title: Right of Way Agent

**Address: P. O. Box 2025
Tyler, Texas 75710**

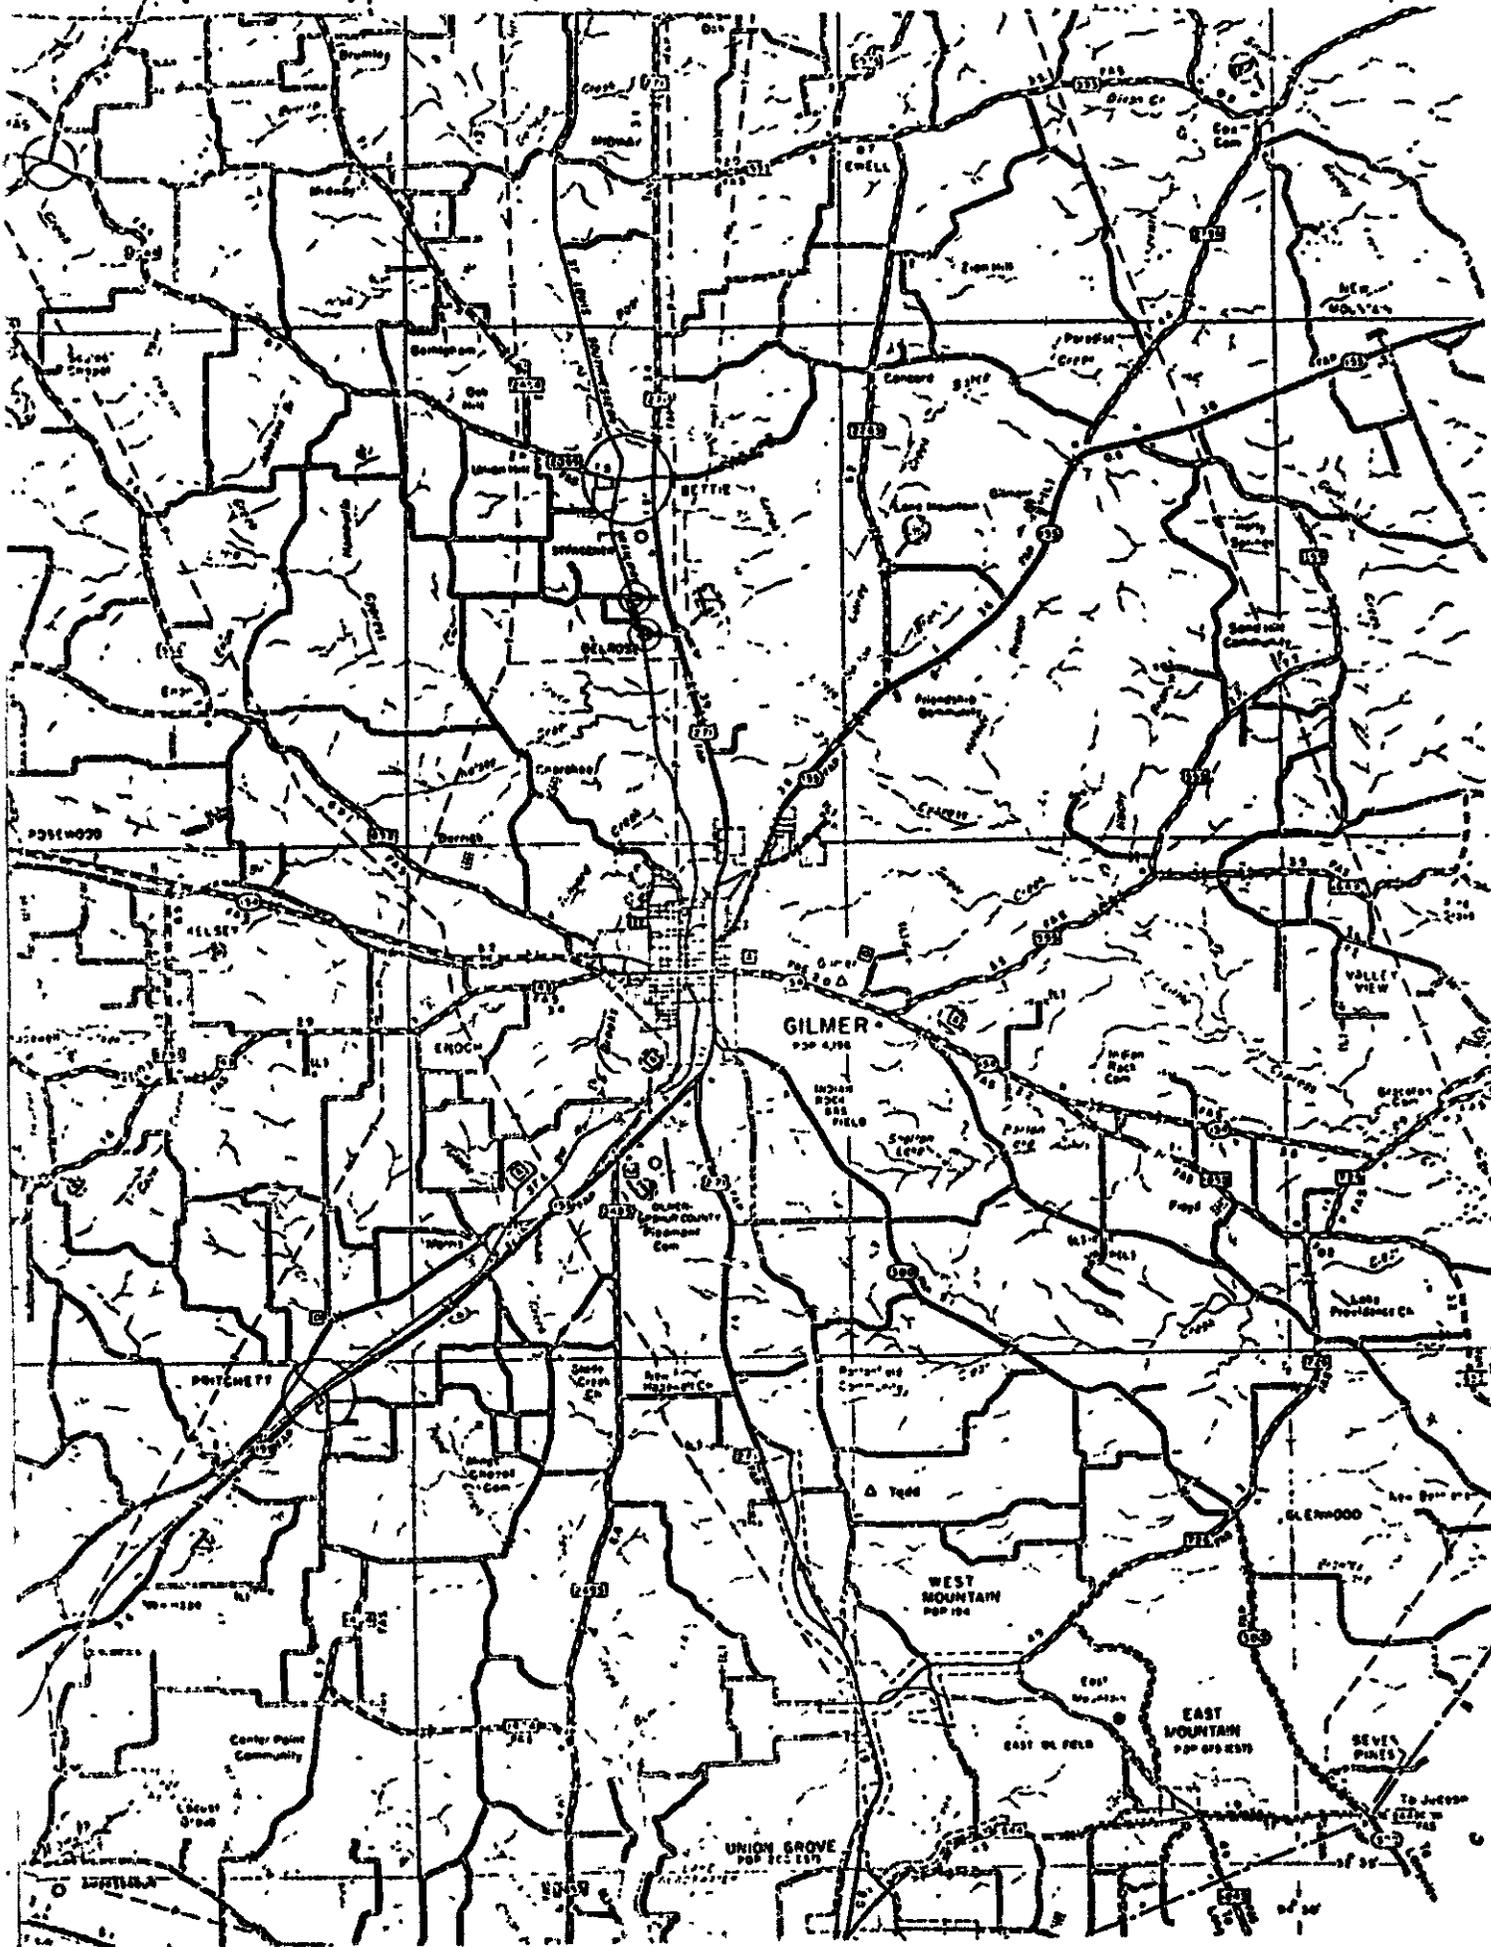


ATTACHMENT 1
To
NOTICE OF PROPOSED INSTALLATION

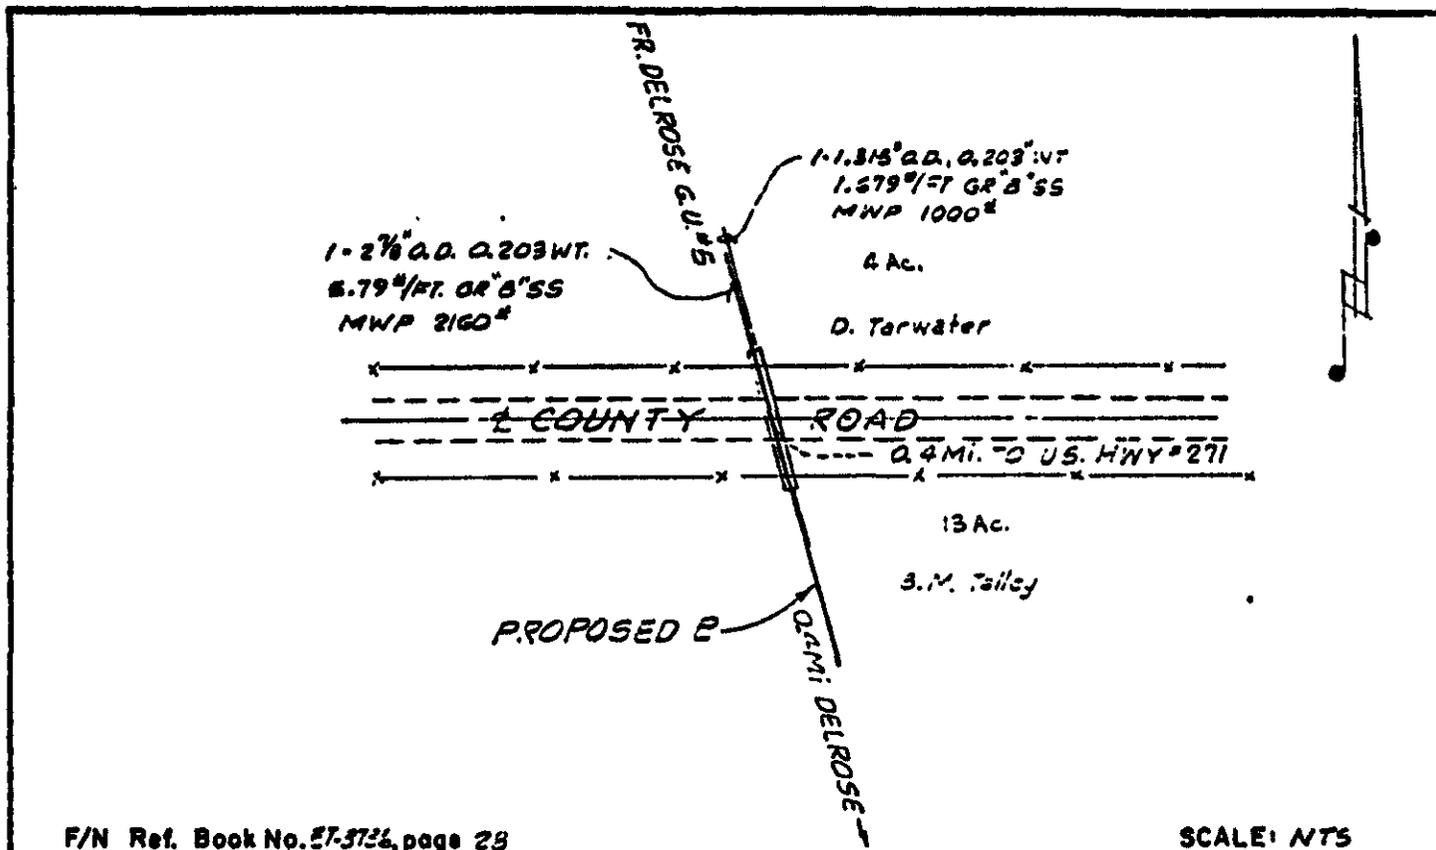

F/N Ref. Book No. 57-3724, page 28

SCALE: NTS

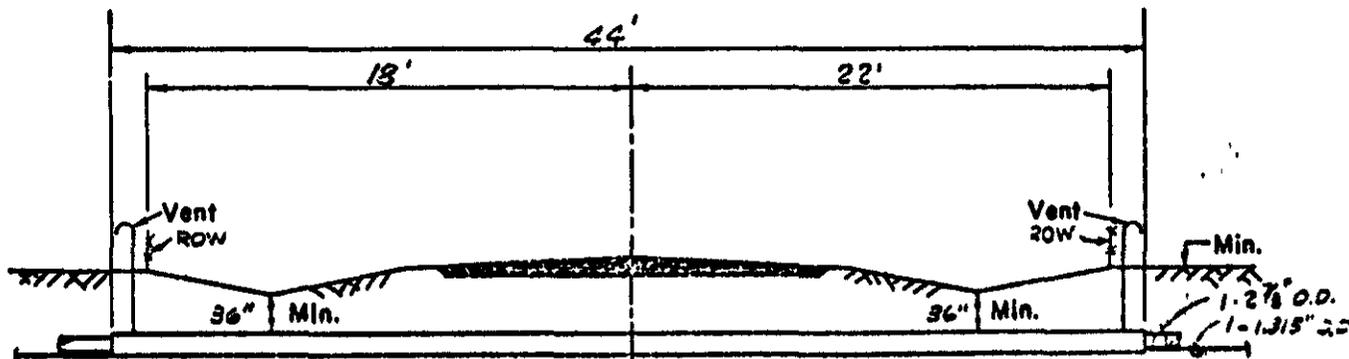

44' OF 3" CONDUIT (WELDED JOINT) WATERTIGHT SEALS BOTH ENDS

SECTION A-A

F/N Ref. Book No. 57-3724, page 2

NO SCALE

SCALE: Horiz. NTS

Vert. NTS

I hereby certify that this plat was prepared under my supervision from an actual survey made on the ground and that same is true and correct to the best of my belief.

Robert H. ...

Insulators	—
Seals	2
Vents	2
Conduit	44' 3"
	Length Size Weight


Dwg. Ref.

CONTRACTOR

EXXON COMPANY, U.S.A.
A DIVISION OF EXXON CORPORATION
PRODUCTION DEPARTMENT
EAST TEXAS DIVISION
HOUSTON TEXAS

EXXON COUNTY RD. 0.4 MI. NEST US. HWY
#271 0.4 MI. NORTH DELROSE - WM. B. H. JOE SURV.
A-211 - FOR DELROSE GAS UNIT #5 WELL #1
DELROSE FLD. UPSHUR CO., TEX.


NO	DATE	REVISION	BY	CHK	APPR	MF	NO	DATE	REVISION	BY	CHK	APPR	MF
0	10/30/80	ORIGINAL DRAWING	JCB	MM									
JOB NO.	VITAL RECORD NO.	SCALE	REV.	YEAR	SIZE	FIELD	FACILITY	CLASS	TYPE	SEQUENCE			
	ETD	NTS			A				VA	4303			

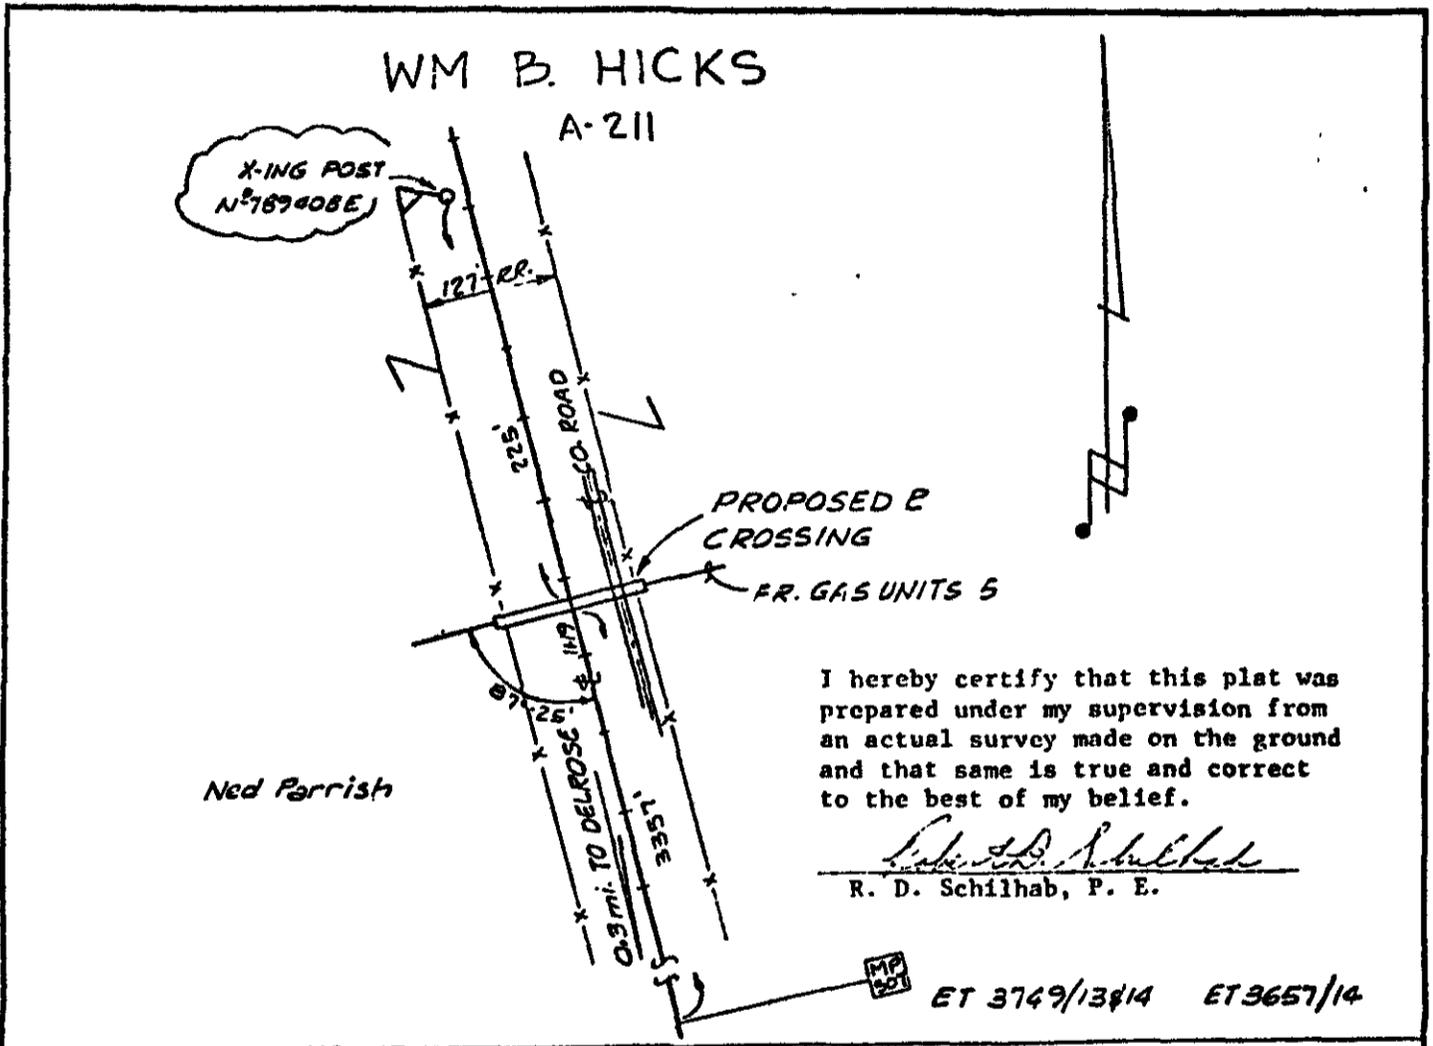

I hereby certify that this plat was prepared under my supervision from an actual survey made on the ground and that same is true and correct to the best of my belief.

R. D. Schilhab
 R. D. Schilhab, P. E.

MP 201 ET 3749/13#14 ET 3657/14

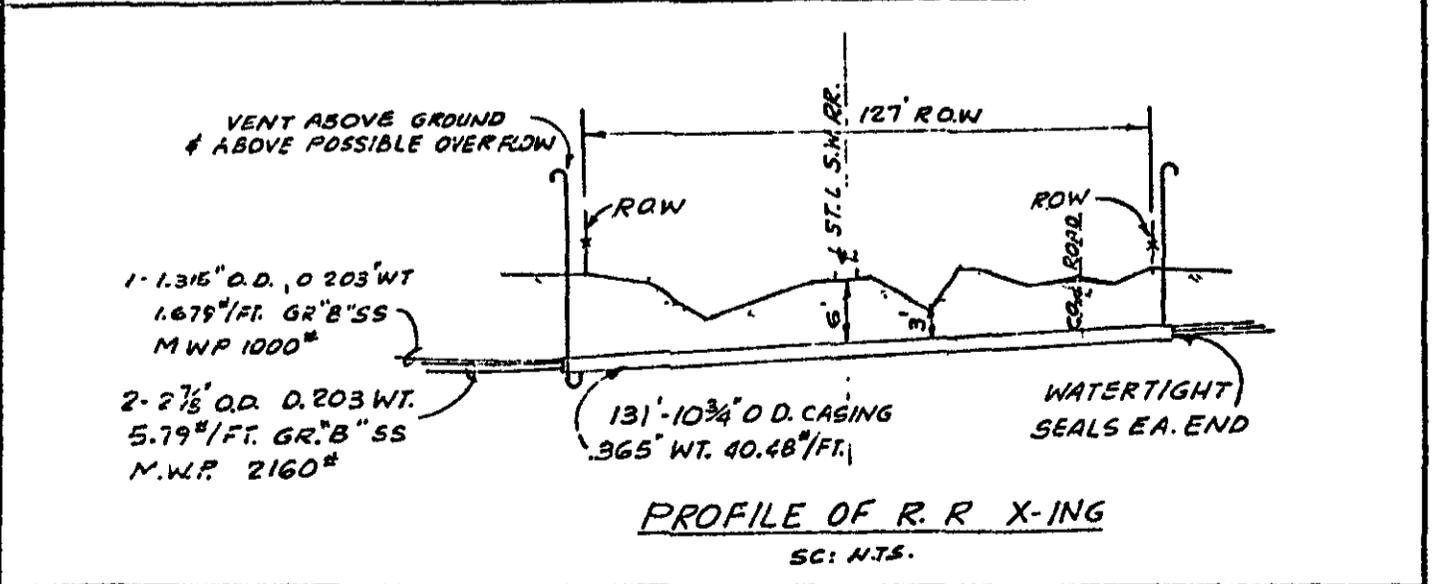

1-1.315" O.D. 0.203 WT.
 1.679"/FT. GR. B" SS
 M.W.P. 1000#

2-2 7/8" O.D. 0.203 WT.
 5.79"/FT. GR. B" SS
 M.W.P. 2160#

PROFILE OF R. R. X-ING
 SC: N.T.S.

COUNTY ROAD X-ING DELROSE GAS UNIT. # 5 WM. HICKS SURV. - DELROSE FLD - UPSHUR CO., TX.		EXXON CORPORATION PRODUCTION DEPARTMENT EAST TEXAS DIVISION TYLER, TEXAS			
DRAWN J.C.B. CHECKED:	ENGR. SECTION APPROVED:	REVISED DATE 10/1/82	SCALE N.T.S.	JOB NO.	FILE NO. MA-6810

Vol. 20 Pg. 762

APPROVAL OF PERMIT APPLICATION
FOR USE OF UPSHUR COUNTY RIGHT OF WAYDated: 10-31-80TO: EXXON CORPORATION
P. O. Box 2025
Tyler, Texas 75710Attention: Mr. Thomas A. Loftis
Right of Way and Claims Section

The Upshur County Commissioners' Court offers no objections to the location on the rights of way of your proposed gas pipelines as shown by accompanying drawings and Notice dated October 23, 1980, except as noted below:

It is expressly understood that the Upshur County Commissioners' Court does not purport, hereby, to grant any right, claim, title or easement in or upon this county road; it is further understood that in the future should for any reason Upshur County need to work, improve, relocate, widen, increase, add to, or in any manner change the structure of this right of way, this appurtenance, if affected, will be moved under the direction of the Upshur County Commissioners' Court representative and shall be relocated at the complete expense of the owner within thirty (30) days upon receipt of notice from the Commissioners' Court.

All work on the county right of way shall be performed in accordance with the Commissioners' Court's instructions. The installation shall not damage any part of the highway and adequate provisions must be made to cause minimum inconvenience to traffic and adjacent owners. Special specifications for placing this line are as follows:

1. Barricades, warning signs and lights, and flagmen when necessary shall be provided by the contractor or owner. One-half of the traveled portion of the road must be open at all times.
2. All lines, where practicable, shall be located to cross roadbed at approximately right angles thereto. No lines are to be installed under or within 50 feet of either end of any bridge. No lines shall be placed in any culvert or within 10' feet of the closest point of same.
3. Parallel lines will be installed as near the right of way lines as is possible and no parallel line will be installed in the roadbed or between the drainage ditch and the roadbed without special permission of the County Commissioners' Court.
4. Overhead lines will have a minimum clearance of eighteen (18) feet above the road surface at the point of crossing.
5. Operations along roadways shall be performed in such a manner that all excavated material be kept off the surface at all times, as well as all operating equipment and materials. No equipment, or installation procedures will be used which will damage any road surface or structures. The cost of any repairs to road surface, roadbed, structures or other right of way features as a direct result of this installation will be borne by the owner of this line.
6. All lines under roads carrying pressure in excess of 50 psi shall be enclosed in satisfactory casing extending from the right of way line to right of way line. Pipe used for casing may be of any type approved by the County Engineer or Commissioners' Court and shall be capable of supporting load of roadbed and traffic and shall be so constructed that there will be no leakage of any matter through casing for its entire length. Inside diameter of casing shall be at least two (2) inches greater than the largest diameter of carrier pipe, joints, or couplings.

- 7. All excavations within the right of way and not under surfacing shall be backfilled by tamping in 6-inch horizontal layers. All surplus material shall be removed from the right of way and the excavation finished flush with surrounding natural ground.
- 8. All ground lines are to be installed a minimum of 36 inches below the flow line of the adjacent drainage or borrow ditch.
 Any material placed in county right of way by permit will be of a nature or composition that said line can be located with the use of a standard locator device used in locating buried cables or pipes.
- 9. Lines crossing under roads and under cross-roads within the right of way shall be placed by boring. Boring shall extend from crown line to crown line. Gravity flow sewer lines under roadways shall be cast iron or equivalent pipe.
- 10. Where evidence is presented indicating the impracticability of boring or tunnelling, the Commissioners' Court may grant permission to cut the surfacing no wider than four (4) inches. In the event a cut is permitted the following conditions will govern:
 - (a) Excavation areas are to be filled and packed with compatible material; and
 - (b) The surfacing will be replaced with equivalent quality surfacing.
- 11. Notice will be given to the precinct Commissioner forty-eight (48) hours prior to starting construction of the line in that Commissioners' precinct.
- 12. Where in the opinion of the Upshur County Commissioners' Court it may be considered necessary to protect losses incurred by damages to the roads, bridges, on right of way structures, it may by action of the Court require a surety bond in the amount sufficient to cover any damages.
- 13. Where, in the opinion of the Commissioners' Court, an inspector is necessary, the party receiving permit will bear the cost of an inspector.

APPROVED: [Signature]
 UPSHUR COUNTY JUDGE

APPROVED: UPSHUR COUNTY COMMISSIONERS


- Precinct 1 [Signature]
- Precinct 2 [Signature]
- Precinct 3 [Signature]
- Precinct 4 [Signature]

ORDER OF COMMISSIONERS' COURT
GRANTING PIPELINE CROSSING RIGHTS
TO EXXON CORPORATION

IN THE COMMISSIONERS' COURT OF UPSHUR COUNTY, TEXAS:

On this, the 31 day of October, 1980,
on Motion duly made, seconded and passed by the Commissioners'
Court of Upshur County, Texas, and entered in its Minutes, the fore-
going Petition is hereby granted, and said applicant is hereby granted
(so far as the County is able to grant) permission, right and privi-
lege to lay, maintain, repair and operate two (2) pipeline crossings
under and across the certain roads and ditches as shown on the map
attached to said application upon the conditions, and agreement of
Petitioner, that said pipelines are to be laid, operated, repaired,
and maintained so as not to interfere with the drainage, proper
maintenance, and free and undisturbed use of said roads, and to
relocate or change at Petitioner's risk and expense said pipelines
within the existing right of way limits as directed by the County
Engineer or Commissioners' Court upon reasonable notice, and to
save the County, and each of its Commissioners harmless from any
cause of action aforesaid. Further, it is agreed and understood by
all parties hereto that all excavations beneath oil and hard-
surface roads will be bored.

THE COMMISSIONERS' COURT OF
UPSHUR COUNTY, TEXAS

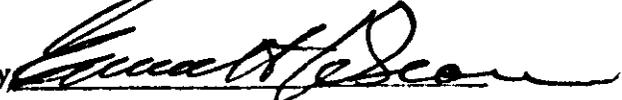By 

County Judge

PERMIT APPLICATION FOR
USE OF UPSHUR COUNTY RIGHT OF WAY

Date October 16, 1980

TO: THE UPSHUR COUNTY COMMISSIONERS COURT
COUNTY OF UPSHUR
GITNER, TEXAS

Normal notice is hereby given that W. R. White
whose principal address is 1413 Alburn, Longview, Texas
does propose to place a water line
within the ROW of County Road Starling Road
as follows:

The location and description of the proposed lines or
appurtenances is more fully shown by three (3) copies of
drawings attached to this application.

All work will be as directed by the County Commissioner or
his designate in full accordance with Upshur County Road &
Bridge Department policies and specifications.

Proposed construction will begin, if approved, on or after
_____ day of _____, 19____.

BY: W.R. White

TITLE: _____

ADDRESS: _____

approved
10-31-80

FUNDS
Revenue Sharing Cont.

Claim No.	Pay To	Classification	Amount
13	Harmony Fire Department	G.O. Services & Charges	601.22
14	New Diana Fire Department	G.O. Services & Charges	339.82
15	West Mountain Fire Depart.	G.O. Services & Charges	91.49
16	Bettie Fire Department	G.O. Services & Charges	797.27
17	Ewell Fire Department	G.O. Services & Charges	209.12
18	Holly Lake Fire Department	G.O. Services & Charges	130.70
19	Union Grove Fire Department	G.O. Services & Charges	300.61
20	Pritchett Fire Department	G.O. Services & Charges	156.84
21	R&B #4	Transfer	5,000.00
22	R&B #1	Transfer	5,000.00
23	Sherck Equipment Company	#1 Services & Charges	2,000.00

MUW Probation

2	First National Bank	C.D. Purchase	5,000.00
---	---------------------	---------------	----------

July - September Allowed to
Upper Court
Rural Fire Protection

	Department	No. of Calls	Amount 13.07/call	% of Total
1	Gilmer	179	2,339.53	31.0
2	Big Sandy	65	849.55	11.3
3	Ore City	80	1,045.60	14.0
4	East Mountain	49	640.43	8.5
5	Harmony	46	601.22	8.0
6	New Diana	26	339.82	4.5
7	West Mountain	7	91.49	1.2
8	Bettie	61	797.27	10.6
9	Ewell	16	209.12	2.8
10	Holly Lake	10	130.70	1.8
11	Union Grove	23	300.61	4.0
12	Pritchett	12	156.84	2.1
13				
14	Totals	574	7,502.18	100%

$\$7500 \div 574 = 13.07/\text{call}$