



## UPSHUR COUNTY COMMISSIONERS COURT

DILMER, TEXAS

September 13, 1982

Commissioners Court met in Regular Session with all members present.

Judge Dean read the minutes of the Aug. 30, 1982 meeting. Motion was made by Commissioner Floyd Drennan seconded by Commissioner Charles Still for the minutes to stand as read. Motion carried.

Motion by Delmo Lawson seconded by J. W. Meadows for lot 10-19 of the New Diana Subdivision to be removed from said Subdivision. The lots are presently being used as pasture by the owners, Mr. & Mrs. W. E. Jones. Motion carried. A copy of the Order signed by Judge Dean is attached.

Motion by Charles Still seconded by Floyd Drennan to approve a Permit Application by WorldWide Church of God, Big Sandy to allow a mass gathering at Ambassador College Oct. 2-11, 1982. Motion carried. Copies attached.

Motion by J. W. Meadows seconded by Charles Still to approve payment of two ROW Deeds for Hwy. 300 from the following people:

Thomas M. Allison & Elsie Ruth Allison  
Maxie Stacy Salters Duncan & Ruth Salters Allison

Motion carried.

Motion by Charles Still seconded by Delmo Lawson to approve the Deputation of Susan Story and Karen Glenn in the Justice of the Peace Office. Motion carried. Copy attached.

Motion by Floyd Drennan seconded by J. W. Meadows to improve the bus turn-around at the home of Mr. and Mrs. Kenneth McNutt in the Union Hill Independent School District. Motion carried. Copy attached.

Motion by Charles Still seconded by Floyd Drennan to approve a Permit Application by Dr. W. F. Hart to place a water line within the ROW of White Oak Road, if Dr. Hart agrees to comply with the Upshur County Road & Bridge Dept. policies and specifications. Motion carried. Copy attached.

Motion by Delmo Lawson seconded by J. W. Meadows to approve a Permit Application by Charlie Parker to place a culvert within the ROW of Bob O Link Road. Motion carried. Copy attached.

Motion by J. W. Meadows seconded by Delmo Lawson to approve a Special Road Use Agreement Contract by William Robertson for use of Daffodil Road. Motion carried. Copy attached.

Motion by J. W. Meadows seconded by Delmo Lawson to approve a Permit Application by Wessely Energy Corp. to place a gas line, to be bored, within the ROW of Begonia Lane. Motion carried. Copy attached.

Motion by J. W. Meadows seconded by Delmo Lawson to approve a Permit Application by Harold Carter to place a culvert within the ROW of Kristie Drive, off Upshur Landing Road. Motion carried. Copy attached.

Motion by J. W. Meadows seconded by Delmo Lawson to approve a Permit Application by T. P. Murrell to place a water line within the ROW of Sweet William Road. Motion carried. Copy attached.

Motion by Delmo Lawson seconded by J. W. Meadows to approve a Permit Application by Diana Water Supply Corp. to place a water line within the ROW of Owl Lane. Motion carried. Copy attached.

Motion by J. W. Meadows seconded by Delmo Lawson to approve a Permit Application by Diana Water Supply Corp. to place a water line within the ROW of Zinna Road. Motion carried. Copy attached.

Motion by J. W. Meadows seconded by Delmo Lawson to approve a Permit Application by Diana Water Supply Corp. to place a water line within the ROW of Gardenia Road. Motion carried. Copy attached.

Motion by Floyd Drennan seconded by Charles Still to approve a Permit Application by Etex Telephone Coop. to place a buried telephone cable within the ROW of Giraffee Road. Motion carried. Copy attached.

Motion by J. W. Meadows seconded by Delmo Lawson to approve a Permit Application by Etex Telephone Coop. to place a buried telephone cable within the ROW of Camelia Road. Motion carried. Copy attached.

Motion by Floyd Drennan seconded by Charles Still to approve a Permit Application by Etex Telephone Coop. to place a buried telephone cable within the ROW of Arrowood Road. Motion carried. Copy attached.

Motion by Delmo Lawson seconded by Floyd Drennan to approve a Permit Application by Southwestern Electric Power Co. to place an overhead electric line within by ROW of North Point Pleasant Road. Motion carried. Copy attached.

Motion by J. W. Meadows seconded by Delmo Lawson to place in the minutes a letter from the Texas Adult Probation Commission setting out the FY 1983 Fiscal Services Fee. Motion was then made by Charles Still seconded by Judge Dean to amend the first motion to read: To place in the minutes a letter from the Texas Adult Probation Commission setting out the FY 1983 Fiscal Services Fee and send a letter to the Commission, State Judges and Representatives stating that they feel the County should be better compensated for the work they do for the Probation Office. Motion carried. Copy attached.

Motion by Delmo Lawson seconded by J. W. Meadows to set a Public Hearing on the County Budget for September 28, 1982. Motion carried.

Motion by Delmo Lawson seconded by Floyd Drennan to approve payment of the unpaid bills. Motion carried.

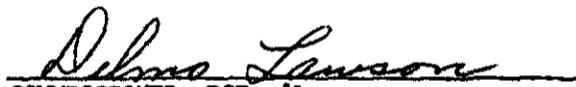
Court went into an Executive Session, closed for lunch and reopened at approx. 1:30 P.M.

Motion by J. W. Meadows seconded by Floyd Drennan to place in the minutes a copy of the Interlocal Agreement between Upshur County and the Ore City Independent School District. Motion carried. Copy attached.

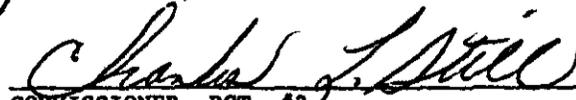
Jack Hoffman with Southwest Insurance met with the Court to review insurance on the Courthouse, County Buildings and Equipment. Motion was then made by J. W. Meadows seconded by Floyd Drennan to advertise in the local newspaper for bids for insurance on the County equipment to be opened on Sept. 28, 1982. Motion carried.

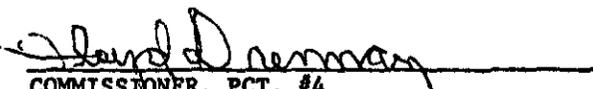
Court then resumed the Executive Session.

  
COUNTY JUDGE

  
COMMISSIONER, PCT. #1

  
COMMISSIONER, PCT. #2

  
COMMISSIONER, PCT. #3

  
COMMISSIONER, PCT. #4

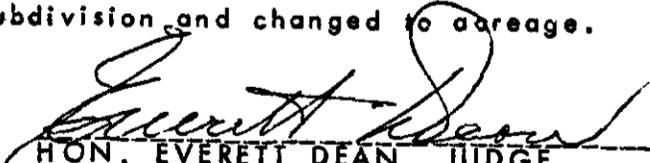
110-22

IN THE COMMISSIONERS COURT OF UPSHUR COUNTY,  
TEXAS

ORDER CANCELLING PORTION OF NEW DIANA  
SUBDIVISION

ON THIS the 14<sup>th</sup> day of September, 1982, came on to be considered at a regular term of this Court, the application of William E. Jones and wife, Leta Faye Jones, to cancel that portion of the New Diana Subdivision, a part of the James M. Dunn Survey, Upshur County, Texas, covering Lots 10 through 19 of said subdivision, so as to throw the said lands back into acreage as it existed before such subdivision was made, and it appearing to the court that such cancellation will not interfere with the established rights of any purchaser owning any portion of such subdivision; it further appearing that notice of such application has been published in the Gilmer Mirror, a newspaper published in the English language in Upshur County, Texas, for three weeks prior to the date of this order; and it appearing to said court that such application should be granted;

It is, therefore, ORDERED that Lots 10 through 19 of the New Diana Subdivision as shown by plat recorded in Volume 2, page 182, Upshur County Plat Records, now owned by William E. Jones and wife, Leta Faye Jones, be and the same are cancelled from said subdivision and changed to acreage.

  
HON. EVERETT DEAN, JUDGE  
COMMISSIONERS COURT  
UPSHUR COUNTY, TEXAS

WORLDWIDE CHURCH OF GOD

BIG SANDY, TEXAS 75755

HERBERT W. ARMSTRONG  
PRESIDENT and PASTOR

August 31, 1982

Honorable Everett Dean  
County Judge of Upshur County  
Upshur County Courthouse  
Gilmer, Texas 75644

Re: Worldwide Church of God  
Texas Mass Gathering Act

Dear Judge Dean:

In connection with Section IV of the Mass Gathering Act, I submit the following information and request that you respectfully consider this as an application for a permit pursuant to Section IV (a) of said Act:

1. The name and address of the "promoter" is Worldwide Church of God.
2. This convention or "Festival" is financed by individual church members and guaranteed by the Worldwide Church of God.
3. The property on which the gathering is to be held is owned by the Worldwide Church of God and Ambassador College.
4. The location of the property on which the gathering is to be held is the campus of Ambassador College, Big Sandy, Texas consisting of approximately 1600 acres.
5. The gathering will be held from October 2, 1982 through October 11, 1982.
6. The number of persons which promoter will allow to attend the gathering is approximately 8,000 and attendants will be naturally limited in that the gathering is limited to members and guests.
7. Following is a brief statement of the sanitation and health facilities which will be available during the above stated period of time to service those attending the gathering: We will be using our normal state inspected sewage facilities, which meet State requirements, as well as our standard State inspected sanitary land fill. We will have available on campus 556 permanent water closets, an increase of 30 over last year. Of the 8,000 in attendance, only 6,000 will be staying on the campus grounds.

Honorable Everett Dean  
August 31, 1982

VOL. 22 PG. 603

Page 2

8. Following is a brief description of the preparations which have been made to provide traffic control and assure the orderly conduct and physical safety of those in attendance: We have notified the Texas Highway Patrol as to the dates involved and have set up an extensive traffic control network on campus headed by a traffic expert. We have established a crew of traffic directors to help control traffic in conjunction with extensive use of directional signs and other traffic equipment.
9. Ambassador College maintains and equips a permanent health station on its campus. A qualified physician and registered nurse and adequate medical supplies will be available to those at the gathering who find a need for them.
10. All minors in attendance at the gathering will be either under the direct supervision of their parents in attendance or under the direct supervision of the administrative staff of the Worldwide Church of God, and will be operating under strict policies of which they are aware and to which they adhere. Which policies are designed to promote and preserve proper moral conduct, compliance with the law and general health and well being.

Please take whatever additional steps necessary, including contacting the County Health Offices, and advise us if your office needs any additional information in connection with the proposed gathering. Feel free to contact me at Ambassador College in Big Sandy, Texas. Our phone number is (214) 636-4311.

We trust that you will be in a position to issue a permit prior to the above indicated date of the forthcoming Festival and we assure you complete cooperation not only on the part of the Worldwide Church of God's personnel, but on the part of all persons who will be in attendance at the forthcoming Festival of the Worldwide Church of God.

Yours very truly,

*Dale E. Bailey*  
Dale E. Bailey  
Physical Plant Manager

enclosures

EVERETT DEAN  
COUNTY JUDGE  
UPSHUR COUNTY  
GILMER, TEXAS 75644

RE: TEXAS MASS GATHERINGS ACT PERMIT-AMBASSADOR COLLEGE

ORDER

On this 13 day of September, 1982 pursuant to previous Order of this Court setting date and time for hearing on the application of Ambassador College for a permit pursuant to the "Mass Gatherings Act" of the Laws of the State of Texas which hearing is at least ten (10) days before the date on which said gathering is to begin; and having reviewed the reports of the County Health Officer and Sheriff of Upshur County, and having determined that said permit should be issued and that said Mass Gatherings Act has in all respects been complied with, I, the undersigned, County Judge of Upshur County, Texas, as Issuing Officer do hereby find that said permit should in all respects be granted and Ambassador College and/or Worldwide Church of God is hereby granted permission for a mass gathering on its campus during the period of October 2, 1982 through October 11, 1982, and the Clerk of the County Court of Upshur County, Texas is hereby ORDERED to make permanent record of this permit and retain the same on the files of said Clerk's office.

SIGNED AND ENTERED on this the 13 day of September, 1982.



HONORABLE EVERETT DEAN, County  
Judge in and for Upshur County,  
Texas - Issuing Officer

VOL. 922 PG. 605

OFFICE OF THE COUNTY SHERIFF  
UPSHUR COUNTY, TEXAS  
AUGUST 31, 1982

TO: THE HONORABLE JUDGE EVERETT DEAN  
COUNTY JUDGE OF UPSHUR COUNTY  
RE: WORLDWIDE CHURCH OF GOD-AMBASSADOR COLLEGE  
MASS GATHERINGS ACT PERMIT

DEAR JUDGE DEAN:

This will acknowledge that I have received a copy of Worldwide Church of God's application for a Mass Gathering permit. I have inquired into the preparations for the proposed gathering on the campus of Ambassador College between October 2, 1982 and October 11, 1982, and I believe that the minimum standards provided by the State and Local laws, rules, regulations and orders for assuring public safety and order will be maintained.

BY *Walt Dewkes*  
SHERIFF, Upshur County, Texas

VOL. 22 PG. 606

OFFICE OF THE COUNTY HEALTH OFFICER

UPSHUR COUNTY, TEXAS

AUGUST 31, 1982

TO: THE HONORABLE EVERETT DEAN  
RE: WORLDWIDE CHURCH OF GOD-AMBASSADOR COLLEGE  
MASS GATHERINGS ACT PERMIT

DEAR JUDGE DEAN:

This will acknowledge that I have received a copy of Worldwide Church of God and Ambassador College's application for a Mass Gathering Permit. I have inquired into the preparations for the proposed gathering on the campus of Ambassador College between October 2, 1982 and October 11, 1982, and I believe that the minimum standards of health and sanitation provided by State and Local laws, rules, regulations and orders will be maintained.

BY

  
ACTING DIRECTOR, Upshur County  
Health Department

Commissioners Court  
Upshur County  
& Judge Everett Dean  
Gilmer, Texas

To the addressed Court:

It is respectfully requested that lands described as New Diana Subdivision in the James M. Dunn Survey, between State Farm Road 726 (then 1972) and connecting with Longview-Daingerfield Highway 259 (then No. 26) be disestablished as a subdivision. This portion of property is set out on a plot declared as a subdivision by Leonard George on September 1955, and included lots 10 through 19 of property described below:

By Warranty Deed to William E. Jones and wife, Leta Faye Jones, dated 8/20/59 and filed of record in Volume 243, Page 56, Deed records of Upshur County, these lots and other adjoining land were deeded as acreage (37.94 acres more or less) and a plot was not furnished, nor possibly required in transfer of land at that time. It is however, and has been considered and used since date of purchase only as agricultural land. Certain grazing crops have been planted there for cattle, and this can be attested to, and is knowledgeable to all surrounding landowners.

Your early actions in disestablishing this subdivision is requested.

*William E. Jones*  
William E. Jones  
Leta Faye Jones  
*Leta Faye Jones*

August 10, 1982

VOL. 22 PG. 60  
DEPUTATION

THE STATE OF TEXAS

County of Upshur } I, W. V. Ray  
of the County of Upshur and State of Texas, having  
full confidence in Susan Story of said County and State, do hereby,  
with the consent of the Honorable Commissioners' Court of Upshur County, nominate  
and appoint her, the said Susan Story my true and  
lawful deputy, in my name, place and stead, to do and perform any and all acts and things pertaining to the  
office of said W. V. Ray, Justice of the Peace of said County and State, hereby  
ratifying and confirming any and all such acts and things lawfully done in the premises by virtue hereof.  
WITNESS my hand, this 31 day of August 1982  
W. V. Ray  
of Upshur County, Texas.

THE STATE OF TEXAS

County of Upshur } BEFORE ME, Bobbie Hankins  
in and for Upshur County, Texas,  
on this day personally appeared Susan Cross-Ray  
known to me to be  
the person whose name is subscribed to the foregoing deputation, and acknowledged to me that he executed  
the same for the purposes and consideration therein expressed.  
GIVEN under my hand and seal of office at Galveston, Texas  
this 31 day of August 1982  
Bobbie Hankins  
Notary Public

OATH OF OFFICE

I, Susan Story do solemnly  
swear (or affirm) that I will faithfully execute the duties of the office of  
Deputy Clerk, Justice of the Peace of the State of Texas,  
and will to the best of my ability preserve, protect, and defend the Constitution and Laws of the United  
States and of this State; and I furthermore solemnly swear (or affirm) that I have not, directly nor  
indirectly, paid, offered or promised to pay, contributed nor promised to contribute, any money or valuable  
thing, or promised any public office or employment, as a reward to secure my appointment, or the confirma-  
tion thereof. So help me God.

Subscribed and sworn to before me, this 31 day of August 1982  
Susan Story  
Bobbie Hankins  
Notary Public

DEPUTATION VOL. 92 PG. 609

THE STATE OF TEXAS

County of Upshur } I, W. V. Ray  
Justice of the Peace of the County of Upshur and State of Texas, having  
 full confidence in Karen Glenn of said County and State, do hereby,  
 with the consent of the Honorable Commissioners' Court of Upshur County, nominate  
 and appoint her, the said Karen Glenn my true and  
 lawful deputy, in my name, place and stead, to do and perform any and all acts and things pertaining to the  
 office of said W. V. Ray, Justice of the Peace of said County and State, hereby  
 ratifying and confirming any and all such acts and things lawfully done in the premises by virtue hereof.

WITNESS my hand, this 31 day of August 1982  
W. V. Ray  
 of Upshur County, Texas.

THE STATE OF TEXAS

County of Upshur } BEFORE ME, Bobby Hopkins  
Notary Public in and for Upshur County, Texas,  
 on this day personally appeared W. V. Ray, Justice of the Peace

known to me to be  
 the person whose name is subscribed to the foregoing deputation, and acknowledged to me that he executed  
 the same for the purposes and consideration therein expressed.

GIVEN under my hand and seal of office at Gilmer, Texas  
 this 31 day of August 1982  
Bobby Hopkins  
Notary Public

OATH OF OFFICE

I, Karen Glenn do solemnly  
 swear (or affirm) that I will faithfully execute the duties of the office of Deputy Clerk  
for the Justice of the Peace of the State of Texas,  
 and will to the best of my ability preserve, protect, and defend the Constitution and Laws of the United  
 States and of this State; and I furthermore solemnly swear (or affirm) that I have not, directly nor  
 indirectly, paid, offered or promised to pay, contributed nor promised to contribute, any money or valuable  
 thing, or promised any public office or employment, as a reward to secure my appointment, or the confirma-  
 tion thereof. So help me God.

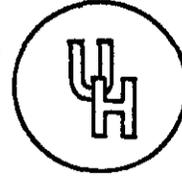
Karen Glenn  
 Subscribed and sworn to before me, this 31 day of August 1982  
Bobby Hopkins  
Notary Public

VOL. 22 PG. 610

**UNION HILL INDEPENDENT SCHOOL DISTRICT**

P.O. Box 370, Gilmer, Texas 75844

Phone (214) 762-2139

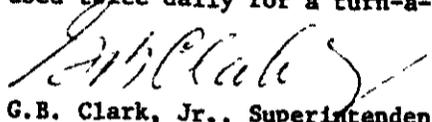


**GEORGE B. CLARK, JR.**  
Superintendent of Schools

September 9, 1982

TO WHOM IT MAY CONCERN:

Please be advised that one of Union Hill ISD's school buses turns around in the drive-way of the McNutt residence. This drive is used twice daily for a turn-a-round.

  
G.B. Clark, Jr., Superintendent  
Union Hill ISD  
P.O. Box 370  
Gilmer, Texas 75644

214/762-2138

bt

VOL. 22 PG. 611

Kenneth M. Futt  
Rt 2 Box 243  
Pittsburg, W. 75686  
725-6706

Dear Sir:

Since the Union Hill school bus turns around in our drive way every school day, could you please fill in the deep holes & ruts it has caused? We have filled them several times with dirt but it doesn't do any good. Your help would really be appreciated.

Thank you,  
Mrs. Kenneth M. Futt

VOL. 27 PG. 612

PERMIT APPLICATION FOR  
USE OF UPSHUR COUNTY RIGHT OF WAY

TO: THE UPSHUR COUNTY COMMISSIONERS COURT  
COUNTY OF UPSHUR  
GILMER, TEXAS

PRECINCT 3  
DATE Sept. 7, 1982

Formal notice is hereby given that Dr. W. F. Hart  
whose principal address is 801 N. Main, Gladewater, Texas 75647  
does propose to place a water line  
within the ROW of County Road White Oak Road  
as follows:

*I need a water line  
to run across the old  
Big Handy road between  
my north & south property.  
I propose a 1 1/2" line &  
placed some 3ft. under  
ground.*

The location and description of the proposed lines or  
appertenances is more fully shown by three (3) copies of  
drawings attached to this application.

All work will be as directed by the County Commissioner or  
his designate in full accordance with Upshur County Road &  
Bridge Department policies and specifications.

Proposed construction will begin, if approved, on or after  
Eight days day of \_\_\_\_\_, 1982.

NAME W F Hart MD

TITLE Owner farm property

ADDRESS 801 N Main St  
Gladewater Tex  
Phone 845-2515

*Received  
9/13/82*



SPECIAL ROAD USE AGREEMENT CONTRACT

THE STATE OF TEXAS    |  
COUNTY OF UPSHUR    |    KNOW ALL MEN BY THESE PRESENTS

The undersigned, William Robertson,  
hereinafter referred to as First Party, enters into and makes  
an agreement with Upshur County Commissioner of Precinct No. 2,  
Upshur County, Texas, and in order to get material to market  
it is necessary to use a portion of Upshur County roads located  
in Precinct No. 2, over which Commissioner has jurisdiction  
and obligation to maintain in good repair and both parties  
being aware of possible damage to said roads as a result of  
hauling on and over same enter into the following agreement.

1.

First Party agrees to use only that section of  
(describe road) Daffodil Road  
\_\_\_\_\_

2.

First Party agrees to use its vehicles in such a  
manner as not to block or interfere with other traffic on said  
road so that said road will be open to travel by the public  
at all times.

3.

First Party agrees to grade, maintain and otherwise  
repair said road using its own equipment, labor, and materials,  
if any needed, during the duration of this that First Party  
is removing logs from its land located  
in Precinct No. 2, Upshur County.

4.

Upshur County agrees to put said road back in the  
same condition as it was in before the commencement of said  
operations on the part of First Party.

5.

First Party agree to post surety bond in the amount of \_\_\_\_\_ to Barber County Commissioners Court to insure performance of agreement.

6.

Nothing herein shall be construed as a waiver by the Commissioner of the authority granted him by Article 6716, V.A.C.S., but the rights and authority granted the Commissioner by the terms of Article 6716, V.A.C.S. are expressly reserved by the Commissioner in the event First Party fails to abide by the conditions above set forth.

WITNESS our hands this the 13 day of Sept. A.D. 1982.

William Robertson  
 William Robertson  
 Rt. 1 Box 101  
 Ore City, Texas 75683

James Dean

Delmo Lawson

J. W. Meadows

Charles L. Hill

Shelby Dorman

VOL. 22 PG. 66

PERMIT APPLICATION FOR  
USE OF UPSHUR COUNTY RIGHT OF WAY

TO: THE UPSHUR COUNTY COMMISSIONERS COURT  
COUNTY OF UPSHUR  
GILMER, TEXAS

PRECINCT 2  
DATE Sept. 2, 1982

Formal notice is hereby given that Wessely Energy Corp.  
whose principal address is Suite 953 2001 Bryan Tower, Dallas 75201  
does propose to place a gas line to be bored  
within the ROW of County Road Begonia Lane  
as follows:

The location and description of the proposed lines or  
appertenances is more fully shown by three (3) copies of  
drawings attached to this application.

All work will be as directed by the County Commissioner or  
his designate in full accordance with Upshur County Road &  
Bridge Department policies and specifications.

Proposed construction will begin, if approved, on or after  
\_\_\_\_\_ day of \_\_\_\_\_, 19\_\_.

NAME *Debra Jones*

TITLE *Booker for Wessely  
Energy Corporation*

ADDRESS \_\_\_\_\_

*Approved  
9-13-82*

PERMIT APPLICATION FOR  
USE OF UPSHUR COUNTY RIGHT OF WAY

VOL. 22 PG. 617

TO: THE UPSHUR COUNTY COMMISSIONERS COURT  
COUNTY OF UPSHUR  
GILMER, TEXAS

PRECINCT 2  
DATE September 7, 1982

Formal notice is hereby given that Harold Carter  
whose principal address is Rt. 1 Box 427AA, Ore City, Texas 75683  
does propose to place a culvert installation  
within the ROW of County Road Kriste Drive off Upshur Landing Road  
as follows:

The location and description of the proposed lines or appertenances is more fully shown by three (3) copies of drawings attached to this application.

All work will be as directed by the County Commissioner or his designate in full accordance with Upshur County Road & Bridge Department policies and specifications.

Proposed construction will begin, if approved, on or after \_\_\_\_\_ day of \_\_\_\_\_, 19\_\_\_\_.

NAME

Harold R. Carter

TITLE \_\_\_\_\_

ADDRESS \_\_\_\_\_

2/1/1982  
9-13-82

VOL. 22 PG. 48

PERMIT APPLICATION FOR  
USE OF UPSHUR COUNTY RIGHT OF WAY

TO: THE UPSHUR COUNTY COMMISSIONERS COURT  
COUNTY OF UPSHUR  
GILMER, TEXAS

PRFCINCT 2  
DATE Sept. 8, 1982

Formal notice is hereby given that T. P. Murrell  
whose principal address is Rt. 1 Box 245, Ore City, Texas 75683  
does propose to place a water line  
within the ROW of County Road ~~Venberis~~ Road Sweet William  
as follows:

The location and description of the proposed lines or  
appertenances is more fully shown by three (3) copies of  
drawings attached to this application.  
All work will be as directed by the County Commissioner or  
his designate in full accordance with Upshur County Road &  
Bridge Department policies and specifications.  
Proposed construction will begin, if approved, on or after  
\_\_\_\_\_ day of \_\_\_\_\_, 19\_\_\_\_.

NAME T. P. Murrell

TITLE \_\_\_\_\_

ADDRESS \_\_\_\_\_

*approved*  
*9-13-82*

PERMIT APPLICATION FOR  
USE OF UPSHUR COUNTY RIGHT OF WAY

VOL. 22 PG. 619

TO: THE UPSHUR COUNTY COMMISSIONERS COURT  
COUNTY OF UPSHUR  
GILMER, TEXAS

PREGINCT 1  
DATE Sept. 8, 1982

Formal notice is hereby given that Diana Water Supply Corp.  
whose principal address is P.O. Box 74, Diana, Texas 75640  
does propose to place a water line  
within the ROW of County Road Owl Lane  
as follows:

The location and description of the proposed lines or  
appertenances is more fully shown by three (3) copies of  
drawings attached to this application.  
All work will be as directed by the County Commissioner or  
his designate in full accordance with Upshur County Road &  
Bridge Department policies and specifications.  
Proposed construction will begin, if approved, on or after  
\_\_\_\_\_ day of \_\_\_\_\_, 19\_\_.

NAME Quone E. Burcham

TITLE \_\_\_\_\_

ADDRESS \_\_\_\_\_

*Approved*  
*9-13-82*

VNT 22 PG. 620

PERMIT APPLICATION FOR  
USE OF UPSHUR COUNTY RIGHT OF WAY

TO: THE UPSHUR COUNTY COMMISSIONERS COURT  
COUNTY OF UPSHUR  
GILMER, TEXAS

PRECINCT 2  
DATE Sept. 8, 1982

Formal notice is hereby given that Diana Water Supply Corp.  
whose principal address is P.O. Box 74, Diana, Texas 75640  
does propose to place a water line  
within the ROW of County Road Zinna Road  
as follows:

;

The location and description of the proposed lines or appertenances is more fully shown by three (3) copies of drawings attached to this application.

All work will be as directed by the County Commissioner or his designate in full accordance with Upshur County Road & Bridge Department policies and specifications.

Proposed construction will begin, if approved, on or after \_\_\_\_\_ day of \_\_\_\_\_, 19\_\_.

NAME: Duane E Burchom

TITLE \_\_\_\_\_

ADDRESS \_\_\_\_\_

*Approved*  
*9-13-82*

PERMIT APPLICATION FOR  
USE OF UPSHUR COUNTY RIGHT OF WAY

VOL. 22 PG. 621

TO: THE UPSHUR COUNTY COMMISSIONERS COURT  
COUNTY OF UPSHUR  
GILMER, TEXAS

PRECINCT 2  
DATE Sept. 8, 1982

Formal notice is hereby given that Diana Water Supply Corp.  
whose principal address is P.O. Box 74, Diana, Texas 75640  
does propose to place a water line  
within the ROW of County Road Gardenia Road  
as follows:

The location and description of the proposed lines or appertenances is more fully shown by three (3) copies of drawings attached to this application.  
All work will be as directed by the County Commissioner or his designate in full accordance with Upshur County Road & Bridge Department policies and specifications.  
Proposed construction will begin, if approved, on or after \_\_\_\_\_ day of \_\_\_\_\_, 19\_\_\_\_.

NAME Duane E Burchom

TITLE \_\_\_\_\_

ADDRESS \_\_\_\_\_

*approved*  
*9-13-82*

VOT 22 PG 622

PERMIT APPLICATION FOR

USE OF UPSHUR COUNTY RIGHT OF WAY

Precinct 4  
Date 9/1/82

TO: THE UPSHUR COUNTY COMMISSIONERS COURT  
COUNTY OF UPSHUR  
GILMER, TEXAS

Formal notice is hereby given that Etax Telephone Cooperative, Inc.

whose principal address is P. O. Box 130, Gilmer, Texas 75544

does propose to place a buried telephone cable

within the RCW of County Road (s) Giraffec Road ( Old Gilmer and Grice Road )  
INTERSECTION OF F.M. #852 AND FBOKE RD.

in Precinct # 4 as follows:

To place Under-ground telephone cable across this  
intersection

The location and description of the proposed lines or appertenences is more fully shown by two (2) copies of drawings attached to this application. All work will be as directed by the County Commissioner or his designate in full accordance with Upshur County Road & Bridge Department policies and specifications.

Proposed construction will begin, if approved, on or after 7th day of Sept 1982.

*approved*  
*9.13.82*

Firm: Etax Telephone Cooperative, Inc.

Title: Jamie Mitchell  
P.M. agent

Address: P. O. Box 130

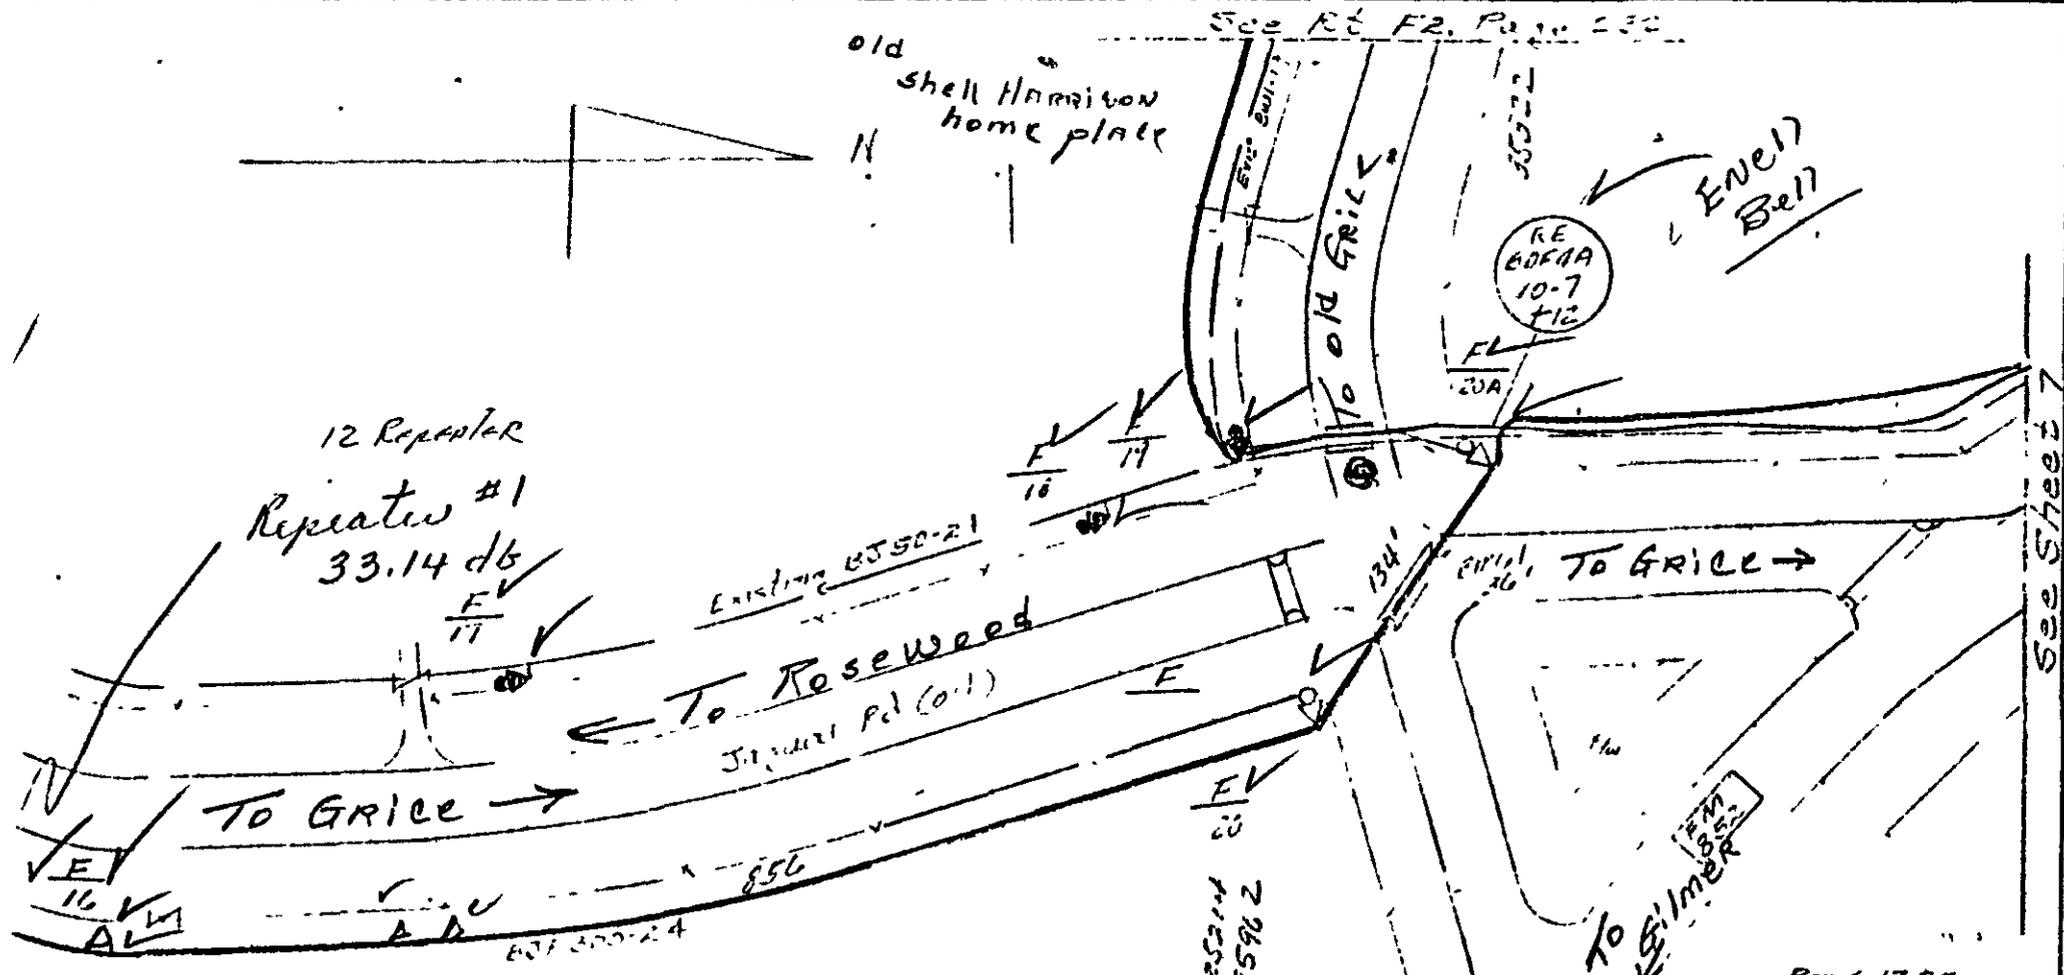
Gilmer, Texas 75544

NTY 1/1/01  
 ACED IN SERVICE

PROJECT T 57E

BURIED PLANT  
 COMPANY Eddy Telephonic Corp, Inc  
 EXCHANGE Rosewood

SHEET 6 OF 27 210 ✓  
 MAP REF R111  
 WORK ORDER



BG	TRENCH	BD	BI	BJ	BK	K-	PI-	SW-3	S-1									
22-25	BM-70	BM-Z	BM-5C	4A	61	700-24	50-24	BW	HLF-1	POLES	PE	PF	SUB NO	BK	K-	PI-	SW-3	S-1
1			1			246				(10-7)								
6		①				976	(3100)			(256)								
①			1	①			(140)			10-7								

VOL 2240-623

PERMIT APPLICATION FOR  
USE OF UPSHUR COUNTY RIGHT OF WAY

Precinct 2

Date 9/8/82

TO: THE UPSHUR COUNTY COMMISSIONERS COURT  
COUNTY OF UPSHUR  
GILMER, TEXAS

Formal notice is hereby given that Etex Telephone Cooperative, Inc.

whose principal address is P. O. Box 130, Gilmer, Texas 75644

does propose to place a buried telephone cable

within the RCW of County Road (s) Camelia Road  
Intersection of county road south of  
Plummers Power Shop. Veke road crossing from Pedistal in corner  
of Bob Moore property.

in Precinct # (2) Two as follows:

The location and description of the proposed lines or appertenances is  
more fully shown by two (2) copies of drawings attached to this application.  
All work will be as directed by the County Commissioner or his designate in  
full accordance with Upshur County Road & Bridge Department policies and  
specifications.

Proposed construction will begin, if approved, on or after 8 th. day  
of September 19 82.

Firm: Etex Telephone Cooperative, Inc.

Title: *James Mitchell*

Address: R. W. Agent  
P. O. Box 130

Gilmer, Texas 75644

*approved*  
*9-13-82*





PERMIT APPLICATION FOR  
USE OF UPSHUR COUNTY RIGHT OF WAY

PRECINCT 4  
Date 8 / 1 / 82

TO: THE UPSHUR COUNTY COMMISSIONERS COURT  
COUNTY OF UPSHUR  
GILMER, TEXAS

Formal notice is hereby given that Etex Telephone Cooperativs, Inc.

whose principal address is P. O. Box 130, Gilmer, Texas 75644

does propose to place a buried telephone cable

within the RCW of County Road (s) Arrowood Road  
Approx., 500 feet west of the intersection of county road that intersects  
State Road 154 at the Gordon Irons home and above road for a distance  
of aprox., 300 feet in a western direction.  
in Precinct # Four as follows:

The location and description of the proposed lines or appertenances is  
more fully shown by two (2) copies of drawings attached to this application.  
All work will be as directed by the County Commissioner or his designate in  
full accordance with Upshur County Road & Bridge Department policies and  
specifications.

Proposed construction will begin, if approved, on or after 6 day  
of September 19 82.

*approved*  
*9-13-82*

Firm: Etex Telephone Cooperative, Inc.  
Title: *[Signature]*  
R. W. Agent  
Address: P. O. Box 130  
Gilmer, Texas 75644





X  
VOL. 22 PG. 630

PERMIT APPLICATION FOR  
USE OF UPSHUR COUNTY R.O.W.

Precinct 1  
Date 9-1-82

TO: THE UPSHUR COUNTY COMMISSIONERS COURT  
c/o COUNTY OF UPSHUR  
GILMER, TEXAS

Formal notice is hereby given that Southwestern Electric Power Co.  
whose principal address is P. O. Box 2312, Longview, Texas 75601  
does propose to place a overhead electric line

within the ROW of County road North Point Pleasant Road

as follows: Extend from the intersection of Old US 271 and North  
Point Pleasant Road west along the north right of  
way line of North Point Pleasant Road a distance of  
1325 feet.

The location and description of the proposed lines or appurtenances  
is more fully shown by three (3) copies of drawings attached to  
this application.

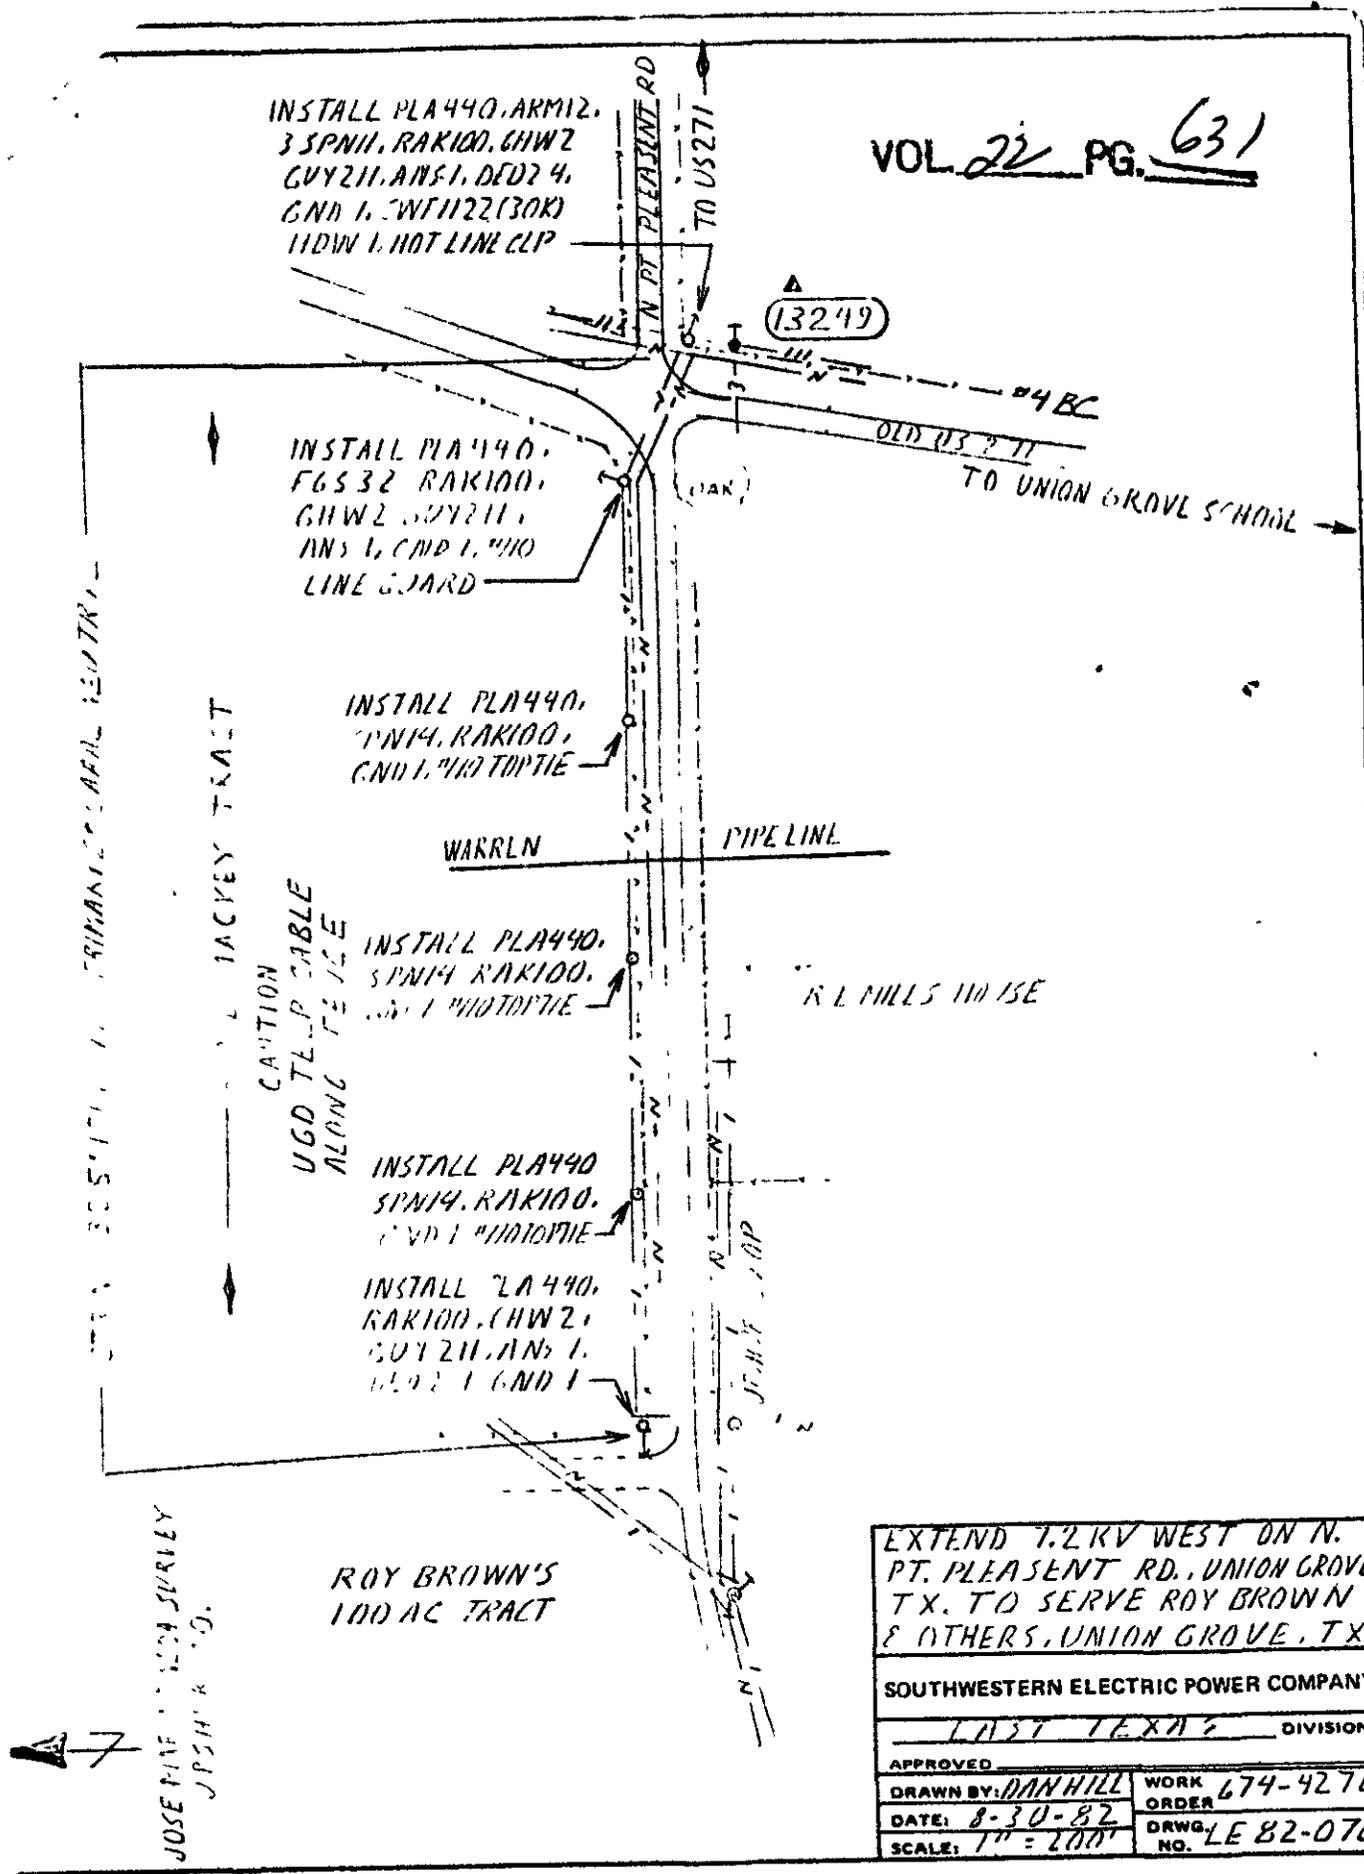
All work will be as directed by the County Commissioner or his  
designate in full accordance with Upshur County Road & Bridge Depart-  
ment policies and specifications.

Proposed construction will begin, if approved, on or after  
15th day of September 1982.

*Approved*  
9-13-82

Firm: Southwestern Electric Power Co.  
M. L. Heard  
Title: Division Engineering Superintendent  
Address: P. O. Box 2312  
Longview, Texas 75601

NOTE: This form to be submitted in duplicate for each  
proposed installation.



EXTEND 7.2 KV WEST ON N. PT. PLEASANT RD., UNION GROVE TX. TO SERVE ROY BROWN & OTHERS, UNION GROVE, TX	
SOUTHWESTERN ELECTRIC POWER COMPANY	
LAST TEXAS DIVISION	
APPROVED	
DRAWN BY: DAN HILL	WORK ORDER 674-4270
DATE: 8-30-82	DRWG. NO. LE 82-076
SCALE: 1" = 200'	



VOL 22 PG 632

TEXAS ADULT PROBATION COMMISSION

812 San Antonio, Suite 400, P. O. Box 12427, Austin, Texas 78711 -Telephone (512) 475-1374

CHAIRMAN  
Fred M. Hoey  
Houston

COMMISSIONERS  
Byron L. McClellan  
Gatesville  
Terry L. Jacks  
San Marcos  
J. Neil Daniel  
Abilene  
Jose R. Alamia  
Edinburg  
John C. Vance  
Dallas  
Max Sherman  
Canyon  
Diana S. Clark  
Dallas  
Dermot N. Brosnan  
San Antonio

EXECUTIVE DIRECTOR  
Don R. Stiles

STAFF DIRECTORS:

Program Services  
Jim McDonough  
  
Data Services  
Don Buckmaster  
  
Fiscal Services  
Edmond J. Peterson

Date: 9-7-82

To: Chief Fiscal Officer, *Upshur County*

Enclosed please find warrant No. B351537 in the amount of \$ 23,569.00. This warrant covers first-quarter Per Capita funding for FY 1983. Your Per Capita payment computed to \$ 23,569.00; from that amount we deducted your FY 1982 surplus refund of \$ -0-, which was computed by TAPC staff. Please note your FY 1983 Fiscal Services Fee should be computed at 3% of \$ 23,569.00.

*Edmond J. Peterson*

Edmond J. Peterson, CPA  
Director of Fiscal Services

EJP:cs

Enclosure

23,569-x  
3-x  
707-07\*

RECEIVED  
SEP 10 1982  
MUW Probation



TO: UPSHUR COUNTY COMMISSIONERS COURT  
UPSHUR COUNTY  
GILMER, TEXAS 75644

SUBJECT: ANY CONTRACT BETWEEN UPSHUR COUNTY ROAD & BRIDGE DEPARTMENTS AND ANY POLITICAL SUBDIVISION DESIRING TO CONTRACT WITH UPSHUR COUNTY TO MUTUALLY ACCOMPLISH A PROJECT TO IMPROVE THE EFFICIENCY AND EFFECTIVENESS OF THE LOCAL POLITICAL ENTITIES INVOLVED.

AUTHORITY: ARTICLE 3 SECTION 64b OF THE TEXAS CONSTITUTION  
ARTICLE 4413-32c TCS OR THE INTERLOCAL COOPERATION ACT

PROJECT OR OBJECTIVES TO BE ACCOMPLISHED:

Repair parking lots and driveways of the  
(SPECIFIC JOB, JOBS OR ACTS)  
Ore City Independent School District.  
(Exhibit A shows parking lots and driveways  
to be repaired marked in red)

PROPOSED TIME: Will repair as manpower and material become  
(START) available  
(FINISH)

POLITICAL SUBDIVISION DOES PROPOSE:

To furnish sand and road oil for repair of  
parking lots and driveways for school and to  
furnish Upshur County an equal amount of sand  
and road oil.

UPSHUR COUNTY DOES PROPOSE:

Furnish manpower and equipment to repair  
parking lots and driveways of Ore City  
Independent School District.

This agreement made between the County of Upshur, Texas by and through the Commissioners Court of Upshur County, hereinafter called Upshur County and the Ore City Independent School District by and through its Board of Trustees hereinafter called Ore City Independent School District subject to approval of both governmental bodies within the provisions of the Open Meeting Act.

It is understood by both contracting parties that each party will pay for these services or charges with funds currently available to each party.

It is understood by both contracting parties that any civil liability or any other liability relating to the furnishing of these services is the responsibility of the party receiving the services.

It is understood that Upshur County Road and Bridge Departments can only accomplish the execution of this contract as the availability of county labor and equipment warrants. The County Commissioner acting as Road Commissioner or the designated foreman of the precinct Road and Bridge Department will have the sole responsibility as to what time is designated or allocated for execution of this contract.

It is further understood by all contracting parties this contract or agreement can only be final after examination by the attorney or legal advisors of both parties and the signature of the County or District Attorney is hereby affixed.

It is further agreed and understood between the parties herein that this Interlocal Governmental Agreement shall be for a period of one year from date of execution.

Witness our hands in triplicate, either of which may be used as an original, this the 30 day of August, 1982.

[Signature]  
County Judge

[Signature]  
Commissioner Precinct 1

[Signature]  
Commissioner Precinct 2

[Signature]  
Commissioner Precinct 3

[Signature]  
Commissioner Precinct 4

PARTICIPATING ENTITY

James Dent  
Bob A. Brown

William A. Minor  
Jim Walter  
Richard Craft  
Glenn Harris  
Carl C. [unclear]

I have examined this contract and find it in compliance  
with Article 641 & 642 TCS of the International Competition Act. *est form.*

Margaret Blanner  
DIRECT ALLIANCE





VOL. 22 PG. 638  
 September 14, 1982

LAW LIBRARY

CLAIM NO.	PAY TO:	CLASSIFICATION	AMOUNT
25	West Publishing Co.	Supplies	\$ 526.00
	R.O.W.		
48	J.B. Hill, Jr.	Filing Fees	39.00
49	Thomas M. Allison, Elsie R. Allison & Gladewater Federal Savings & Loan	Cap. Out	240.00
50	Maxie Stacy Salters Duncan & Ruth Salters Allison	Cap. Out	100.00

REVENUE SHARING

72	Wilson-Riley, Inc.	Road Oil	19,103.50
73	Long Motor Co., Inc.	Cap. Out	247.34

SALARY FUND

85	Oliver Tanner	Refund	49.01
86	State Reserve Life Ins.	Insurance	31.40
87	Transport Life Ins.	Insurance	254.65
88	Transport Life Ins.	Insurance	254.65
89	Great- West Life Ins.	Insurance	1,928.71
90	Great- West Life Ins.	Insurance	192.89
91	BC/BS of Texas	Insurance	9,201.00
92	BC/BS of Texas	Insurance	1,119.24

R. & B. # 1

210	Smith Oil Co.	Oil	25.00
211	Herbert L. Young	Gas	154.90
212	Automotive Service Parts	Parts	147.70
213	Economy Auto Supply	Supplies	34.90
214	Goodyear Service Store	Services & Charges	418.32
215	Allen Machinery Co, Inc.	Supplies	68.80
216-a	Winn's Quality Builders	Services & Charges	5.76
216-b	Wilson-Riley, Inc.	Road Oil	7,641.40
217	Upshur-Rural Electric Coop.	Utilities	10.62
218	Charles Evans	Services & Charges	63.00
219	Heber's Radiator Service	Services & Charges	10.00

R. & B. # 2

198	Smith Oil Co.	Supplies	275.00
199	Herbert L. Young	Gas	1,472.09
200	Goodyear Service Store	Supplies	327.86
201	Cook Hardware & Furniture	Supplies	15.50
202	George P. Bane, Inc.	Parts	1,557.63
203	Economy Auto Supply	Parts	13.76
204	Upshur County Ford Tractor	Parts	11.85
205	Gilmer Auto Supply	Parts	66.96
206	Grady Holmes	Supplies	92.70

## R. &amp; B. # 2 -Cont'd

<u>CLAIM NO.</u>	<u>PAY TO:</u>	<u>CLASSIFICATION</u>	<u>AMOUNT</u>
207	Western Auto	Supplies	\$ 6.47
208	Henry T. Lynn	Oil-Sand	117.00
209	Wilson-Riley Inc.	Road Oil	15,282.80
210	Etex Telephone Coop.	Services & Charges	23.41
211	Upshur Rural Electric	Utilities	14.63
212	Skinner's Radiator Shop	Services & Charges	30.00

## R. &amp; B. # 3

210	Herbert L. Young	Services & Charges	1,385.19
211	Goodyear Service Store	Services & Charges	91.31
212	Holman-Bennett-Phillips	Services & Charges	239.02
213	Gilmer Auto Supply, Inc.	Services & Charges	59.80
214	Economy Auto Supply	Services & Charges	74.86
215	Upshur County Ford Tractor	Services & Charges	155.64
216	George P. Bane, Inc.	Services & Charges	80.28
217	Acme Machinery & Supply	Services & Charges	53.70
218	Nichols Machinery Co.	Supplies	16.92
219	Industrial Power & Supply	Services & Charges	23.66
220	Luther Holman	Gravel	164.00
221	Mrs. Buster Langford	Sand	12.00
222	Upshur Rural Electric Coop.	Utilities	10.49
223	Henderson Manufacturing Co.	Services & Charges	15.00
224	William Nation	Services & Charges	5.00

## R. &amp; B. # 4

213	Herbert L. Young	Services & Charges	1,658.76
214	Goodyear Service Store	Services & Charges	819.94
215	Economy Auto Supply	Services & Charges	163.18
216	George P. Bane, Inc.	Services & Charges	402.44
217	Upshur County Ford Tractor	Services & Charges	12.55
218	Alma Simon & Ethell McGill	Gravel	54.00
219	Chester Newsom	Gravel	54.00
220	Loni Johnson	Gravel	30.00
221	Upshur - Rural Electric Coop.	Utilities	14.89
222	Weeks Welding & Repair	Services & Charges	2.55

## GENERAL FUND

<u>CLAIM NO.</u>	<u>PAY TO:</u>	<u>CLASSIFICATION</u>	<u>AMOUNT</u>
1128	Postmaster	Supplies	\$ 1,000.00
1129	General Telephone Coop.	Services & Charges	1,079.38
1130	The Gilmer Mirror	Supplies	145.95
1131	Bennett Printing Co.	Supplies	204.73
1132	Stafford-Lowden Co.	Supplies	135.44
1133	Hartgraphics, Inc.	Supplies	86.66
1134	Quill	Supplies	55.30
1135	County & District Clerk's Ass.	Services & Charges	25.00
1136	Atlanta Saving & Loan	Refund	66.72
1137	IBM Corp.	Non-Dept.	1,147.45
1138	Clarke & Courts	Supplies	22.31
1139	Dallas County Sheriff	Services & Charges	20.00
1140	Sandy Livengood	Services & Charges	140.00
1141	John W. Alexander	Services & Charges	464.85
1142	Lowell C. Holt	Services & Charges	305.00
1143	M. R. Patton	Services & Charges	160.00
1144	F. L. Garrison	Services & Charges	80.00
1145	Patricia Harrison	Services & Charges	200.00
1146	Longview Mobil & Paging Ser.	Services & Charges	23.50
1147	W. S. Chasteen	Services & Charges	164.22
1148	Edna F. Welch	Services & Charges	67.00
1149	Revenue Sharing Advisory Ser.	Supplies	55.00
1150	Upshur County Appr. Dist.	Pro-rata	16,555.07
1151	Wilson Dist. Co.	Supplies	488.00
1152	Gilmer Seed & Feed Co.	Supplies	49.69
1153	Upshur-Rural Electric Coop.	Utilities	12.76

1154	Swepeco Electric Co.	Utilities	2,806.39
1155	Arkla Gas	Utilities	5.48
1156	Charlie Patterson Plumbing	Services & Charges	70.00
1157	Esco Elevators, Inc.	Services & Charges	144.31
1158	Ten-Four Communication	Cap. Out	700.00
1159	Shell Oil Co.	Supplies	778.28
1160	Texaco U.S.A.	Supplies	88.54
1161	Hawkins Wrecker Service	Services & Charges	140.00
1162	Whiteside Garage	Services & Charges	51.57
1163	Yazell Chevrolet-Olds., Inc.	Supplies	52.10
1164	Hank's Frame & Wheel Ser.	Services & Charges	226.32
1165	Goodyear Service Store	Services & Charges	597.42
1166	George's Pawn & Gun Shop	Supplies	198.00
1167	American Marketing Inter.	Supplies	135.53
1168	Jerry's Foods Inc.	Supplies	1,882.11
1169	Shafer Rexall Pharmacy	Supplies	2.80
1170	Med Shop Pharmacy	Services & Charges	18.20
1171	Gilmer Drug Co.	Supplies	14.97
1172	Dr. Janvan Jenkins, D. D. S.	Services & Charges	25.00
1173	Racal-Milgo	Services & Charges	105.00
1174	Don Hatley	Services & Charges	121.00
1175	James Beasley	Services & Charges	110.27
1176	Keith Hamberlin	Services & Charges	171.25
1177	Southwest Ins. Assoc.	Services & Charges	141.00
1178	Don's Mini Storage	Services & Charges	23.00

VOL. 82 PG. 641

VOL 22 PG. 642

GENERAL FUND -Cont'd

<u>CLAIM NO.</u>	<u>PAY TO:</u>	<u>CLASSIFICATION</u>	<u>AMOUNT</u>
1179	Gulf Oil Corp.	Services & Charges	\$ 581.14
1180	Motorola Inc.	Cap. Out	3,853.00
1181	MUW Juvenile Prob. Dept.	Juvenile Alloc.	1,876.92
1182	Aratex / Ind. Uniform & Towel	Services & Charges	24.66
1183	The Baker & Taylor Co.	Supplies	7.54
1184	R. R. Bowker Co.	Supplies	55.00
1185	M. D. Anderson Hospital	County Welfare	10.00