



UPSHUR COUNTY COMMISSIONERS COURT

GILMER, TEXAS

September 24, 1984

Commissioners Court met in Special Session with all members of the court present.

Judge read the minutes of the September 17th 9:00 meeting taken from the budget hearing. Motion by J.W. Meadows seconded by Delmo Lawson to approve as read. Motion carried.

Judge Dean read the minutes of the September 17th 10:00 Special Session meeting. Motion by Paul Davis seconded by J.W. Meadows to approve the minutes as read. Motion carried.

Motion by Charles Still seconded by Delmo Lawson to approve a Permit Application by MCI Corp. to place a Communication Cable within the ROW of Mesquite, Juniper, Water Tower-East roads. Motion carried. Copy attached.

Motion by Charles Still seconded by Paul Davis to approve a Permit Application by Robert Davidson to place a culvert installation within the ROW of Black Walnut Road. Motion carried. Copy attached.

Motion by Charles Still seconded by J.W. Meadows to approve a Permit Application by Southwestern Electric Power Co. to place an overhead electric line within the ROW of Aspen Trail. Motion carried. Copy attached.

Motion by J.W. Meadows seconded by Delmo Lawson to approve a Permit Application by Bi-County Water Supply to place a waterline within the ROW of S. L. McLemore addition. Motion carried. Copy attached.

Motion by Delmo Lawson, seconded by J.W. Meadows to approve a Special Road Use Agreement by Luckwood Const. Co. for the use of Bob O Link road. Motion carried. Copy attached.

Motion by Paul Davis seconded by Charles Still to approve a Permit Application by ETEX Telephone Coop. to place a buried cable within the ROW of Bison Road. Motion carried. Copy attached.

Judge Dean read a letter concerning appointing a new member to take the place of Gary Wilson to the Public Responsibility Committee for Sabine Valley Regional MHMR. Will be placed on next agenda.

Motion by Delmo Lawson seconded by Paul Davis to approve the Tax Collector and two deputies attending Property Tax Assessments course at Kilgore College. Motion carried.

Motion by J.W. Meadows seconded by Delmo Lawson to advertise for bids on backhoe for Pct. #2. Bids will open October 29. Motion carried.

Motion by Paul Davis seconded by J.W. Meadows to approve a Permit Application by ETEX Telephone Coop. to bore and place a buried cable within the ROW of Arrowood Road. Motion carried. Copy attached.

Motion by Delmo Lawson seconded by J.W. Meadows to approve a Permit Application by Tommy Eatherton to place a culvert installation within the ROW of Bob O Link road. Motion carried. Copy attached.

Motion by Delmo Lawson seconded by J.W. Meadows to approve a Permit Application by Jimmy Smith to place a culvert installation within the ROW of Starling Road. Motion carried. Copy attached.

Motion by Delmo Lawson seconded by J.W. Meadows to approve a Permit Application by Rosemary Joy to place a culvert installation within the ROW of Starling road. Motion carried. Copy attached.


Motion by Delmo Lawson seconded by J.W. Meadows to approve the repair of a bus turn around located in front of Mr. Arthur Austell's home of FM 1650. Motion carried. Copy attached.

VC. 24 PG. 902


Motion by Paul Davis seconded by Delmo Lawson to approve the payment of the unpaid bills. Motion carried. Copy attached.

Court recessed.


COUNTY JUDGE

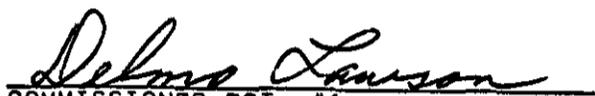
COMMISSIONER PCT. #1


COMMISSIONER PCT. #2

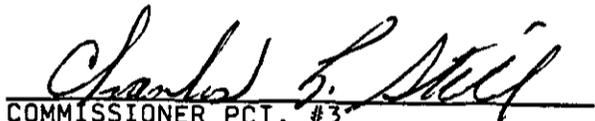
COMMISSIONER PCT. #3


COMMISSIONER PCT. #4

PERMIT APPLICATION FOR
USE OF UPSHUR COUNTY RIGHT OF WAY

TO: THE UPSHUR COUNTY COMMISSIONERS COURT
COUNTY OF UPSHUR
GILMER, TEXAS

PRECINCT 3
DATE Sept. 17, 1984

Formal notice is hereby given that MCI Corp.
whose principal address is _____
does propose to place a communication cable
within the ROW of County Road Mesquite, Juniper, Water Tower-East
as follows:

The location and description of the proposed lines or appertenances is more fully shown by three (3) copies of drawings attached to this application.


All work will be as directed by the County Commissioner or his designate in full accordance with Upshur County Road & Bridge Department policies and specifications.

Proposed construction will begin, if approved, on or after _____ day of _____, 19____.

NAME Raymond Fay

TITLE MCI Representative P/w

ADDRESS 3900 Old Bullard Rd Tyler

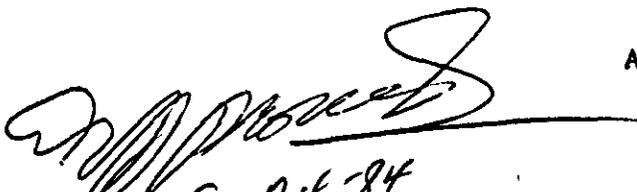
9-24-84

VOL: 24 PG. 904

PERMIT APPLICATION FOR
USE OF UPSHUR COUNTY RIGHT OF WAY

TO: THE UPSHUR COUNTY COMMISSIONERS COURT
COUNTY OF UPSHUR
GIINER, TEXAS

PRECINCT 3
DATE Sept. 17, 1984

Formal notice is hereby given that Robert Davidson
whose principal address is 407 Empresario, Refugio, Texas 78377
does propose to place a culvert installation
within the ROW of County Road Black Walnut Raod
as follows:

The location and description of the proposed lines or appertenances is more fully shown by three (3) copies of drawings attached to this application.

All work will be as directed by the County Commissioner or his designate in full accordance with Upshur County Road & Bridge Department policies and specifications.

Proposed construction will begin, if approved, on or after _____ day of _____, 19____.

NAME Jommi Davidson

TITLE _____

ADDRESS _____

*MP [Signature]
9-24-84*

Call when tile is in place

PERMIT APPLICATION FOR USE
OF UPSHUR COUNTY RIGHT OF WAY

Date 9-18-84

TO: THE UPSHUR COUNTY COMMISSIONERS COURT
c/o COUNTY OF UPSHUR
GILMER, TEXAS

Formal notice is hereby given that Southwestern Electric Power Company
whose principal address is P. O. Box 2312, Longview, Texas 75606
does propose to place an overhead electric line
within the right of way of County road Aspen Trail
as follows:

Install a pole in existing line 1000 feet northeast of intersection of
Holly Lane and Aspen Trail on west side of Aspen Trail and extend line
300 feet south and 1200 feet north along the west right of way line.

SWEPCO Job Order # 670-4432
The location and description of the proposed lines or appurtenances is more
fully shown by three (3) copies of drawings attached to this application.
All work will be as directed by the County Commissioner or his designate
in full accordance with Upshur County Road & Bridge Department policies
and specifications.


Proposed construction will begin, if approved, on or after 3rd
day of October, 19 84.

Approved
9-24-84

Firm: Southwestern Electric Power Co.
Howard Selph
Title: Dist. Eng. Supervisor
Address: P. O. Box 2312
Longview, Texas 75606

NOTE: This form to be submitted in duplicate for each proposed installation.

VOL 24 PG 906

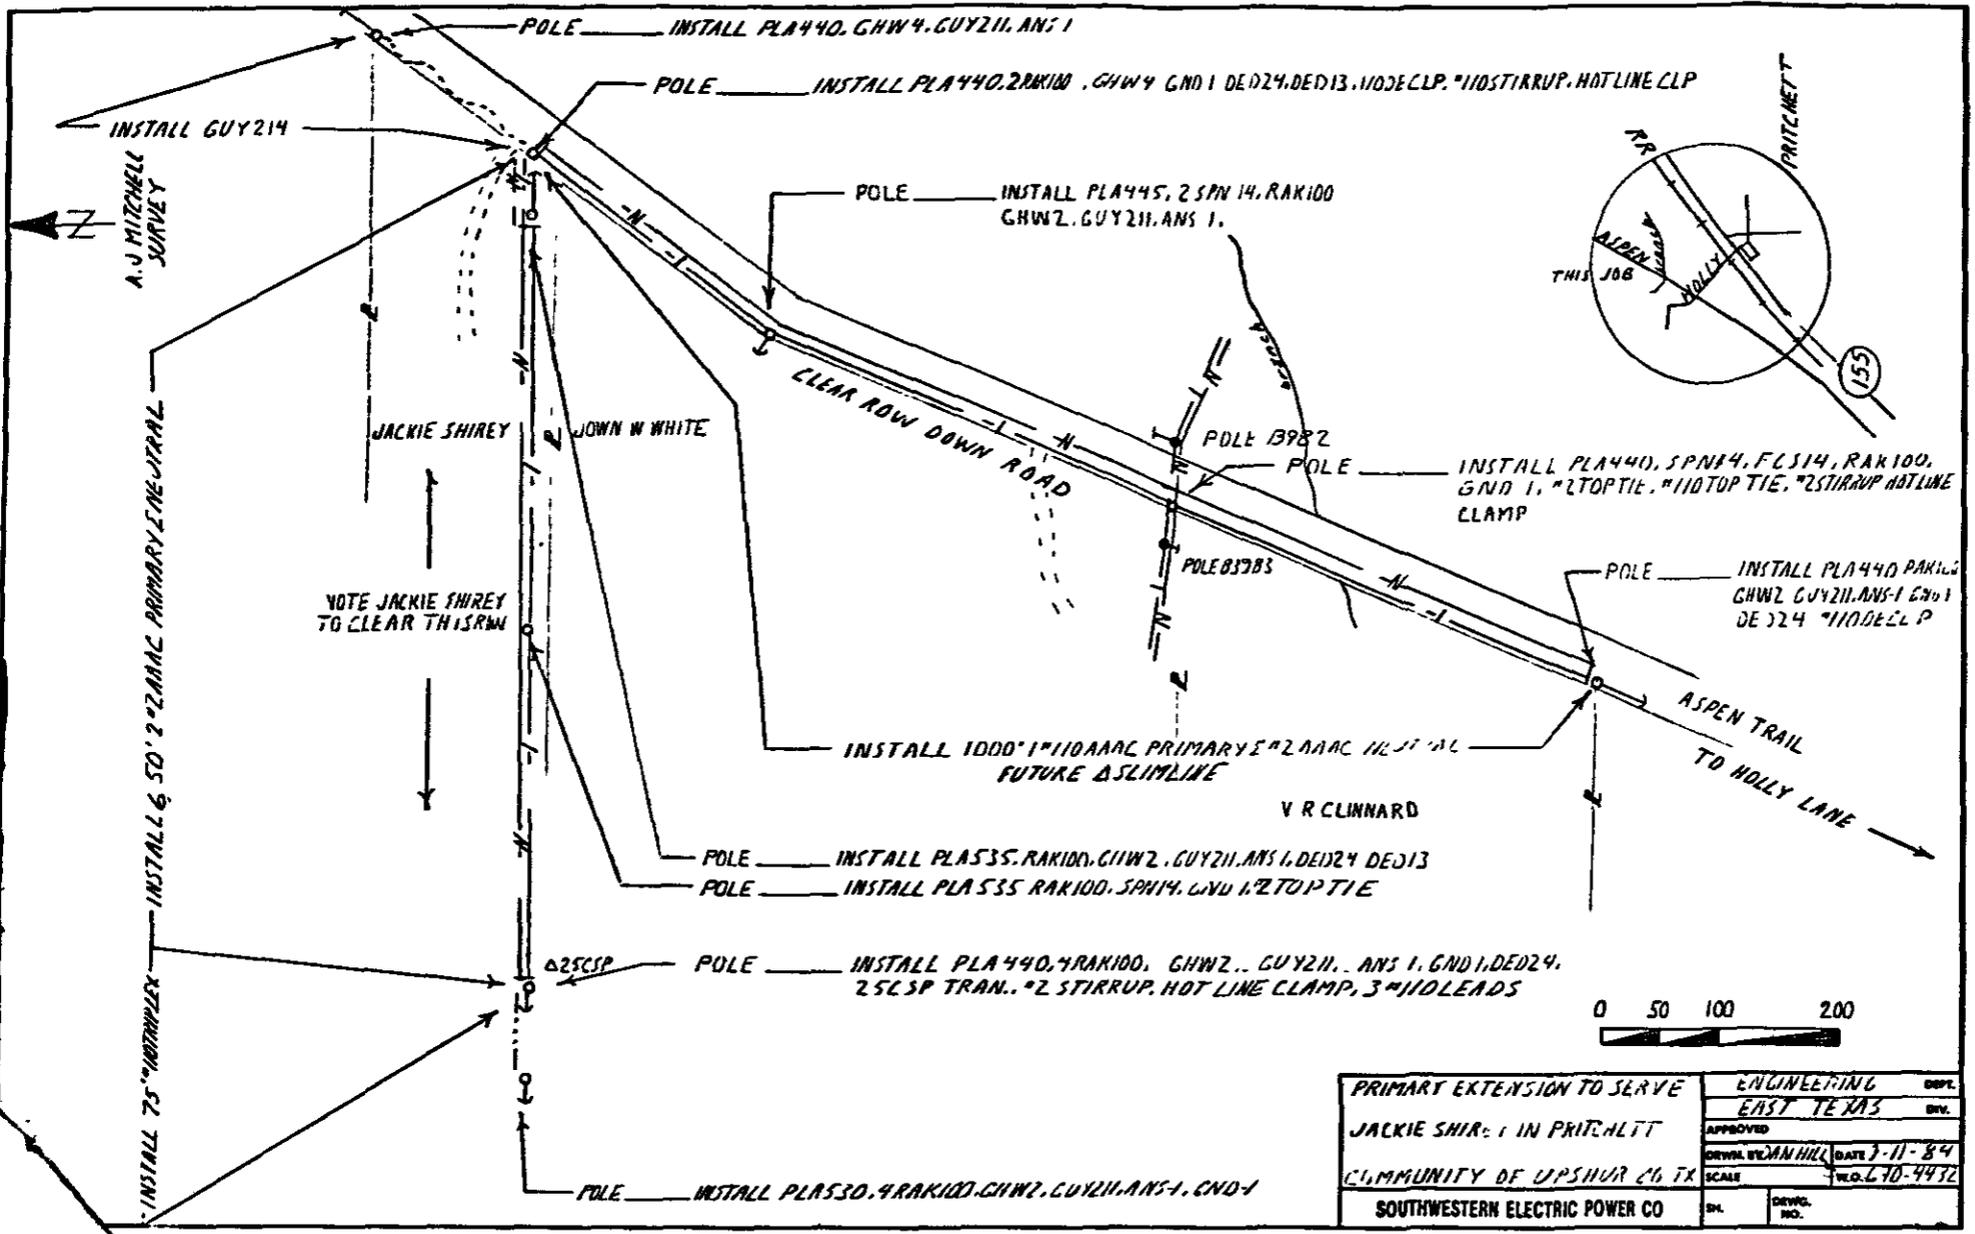

PRIMARY EXTENSION TO SERVE		ENGINEERING	DPT.
JACKIE SHIREY IN PRITCHETT		EAST TEXAS	ENR.
APPROVED		DATE	3-11-84
DRAWN BY: J. HILL		SCALE	1" = 100'
COMMUNITY OF UPSHUR CO. TX		NO. 4432	
SOUTHWESTERN ELECTRIC POWER CO		DR.	DEVL. NO.

PERMIT APPLICATION FOR
USE OF UPSHUR COUNTY RIGHT OF WAY

VOL. 24 PG. 907

TO: THE UPSHUR COUNTY COMMISSIONERS COURT
COUNTY OF UPSHUR
GLIMER, TEXAS

Sept. 18, 1984

Formal notice is hereby given that Bi-County Water Supply Corp.
whose principal address is P. O. Box 86, Pittsburg, Texas 75686
does propose to place a 1 inch water line
within the ROW of County Road S. L. McLemore addition
as follows:

We propose to ditch across the road or street in the
S. L. McLemore Addition at location indicated on the attached
drawing or map.

We further propose to do this work as per your specifications
and we will install a 1 inch water line within a 2 inch incasement
pipe (30 feet).

The location and description of the proposed lines or
apertences is more fully shown by three (¹~~X~~) copies of
drawings attached to this application.

All work will be as directed by the County Commissioner or
his designate in full accordance with Upshur County Road &
Bridge Department policies and specifications.

Proposed construction will begin, if approved, on or after
24th day of September, 1984.

*Approved
9-24-84
Get know
when ready.*

NAME Bi-County Water Supply Corp.

Freeman Phillips
TITLE Freeman Phillips, manager

ADDRESS P. O. Box 86, Pittsburg, Texas 75686

SPECIAL ROAD USE AGREEMENT CONTRACT

THE STATE OF TEXAS |
COUNTY OF UPSHUR | KNOW ALL MEN BY THESE PRESENTS

The undersigned, Luckwood Construction, hereinafter referred to as First Party, enters into and makes an agreement with Upshur County Commissioner of Precinct No. 1, Upshur County, Texas, and in order to get material to market it is necessary to use a portion of Upshur County roads located in Precinct No. 1, over which Commissioner has jurisdiction and obligation to maintain in good repair and both parties being aware of possible damage to said roads as a result of hauling on and over same enter into the following agreement.

1.

First Party agrees to use only that section of (describe road) Bob O Link Road

2.

First Party agrees to use its vehicles in such a manner as not to block or interfere with other traffic on said road so that said road will be open to travel by the public at all times.

3.

First Party agrees to grade, maintain and otherwise repair said road using its own equipment, labor and materials, if any needed, during the duration of time that First Party is removing gravel from its lands located in Precinct No. 1, Upshur County.

4.

First Party agrees to put said road back into the same condition as it was prior to the commencement of hauling operations on the part of First Party.

5.

First Party agrees to post surety bond in the amount of _____ to Upshur County Commissioners Court to insure performance of agreement.

6.

Nothing herein shall be construed as a waiver by the Commissioner of the authority granted him by Article 6716, V.A.C.S., but the rights and authority granted the Commissioner by the terms of Article 6716, V.A.C.S. are expressly reserved by the Commissioner in the event First Party fails to abide by the conditions above set forth.

WITNESS our hands this the 24 day of Sept., A.D. 19 84.

L. S. [Signature]
FIRST PARTY Luckwood Construction
P.O. Box 1168
Gladewater, Texas 75647

[Signature]
COUNTY JUDGE

[Signature]
COMMISSIONER #1

[Signature]
COMMISSIONER #2

[Signature]
COMMISSIONER #3

[Signature]
COMMISSIONER #4

PERMIT APPLICATION FOR
USE OF UPSHUR COUNTY RIGHT OF WAY

Date 9-17-84

TO: THE UPSHUR COUNTY COMMISSIONERS COURT
COUNTY OF UPSHUR
GILMER, TEXAS

Formal notice is hereby given that Etex Telephone Cooperative, Inc.

whose principal address is P. O. Box 130, Gilmer, Texas 75644

does propose to place a buried telephone cable

within the RCW of County Road (s) Bison Road - (old Rutledge Road)

in Precinct # 4 as follows:

*To make road crossing and place
underground cable on County Right of Way*

The location and description of the proposed lines or appertenances is
more fully shown by two (2) copies of drawings attached to this application.
All work will be as directed by the County Commissioner or his designate in
full accordance with Upshur County Road & Bridge Department policies and
specifications.

Proposed construction will begin, if approved, on or after 17th day
of September 19 84.

Approved
9-24-84

Firm Etex Telephone Coop


By Jimmie Mitchell

Title Right-Way- Dept

Address Box 130

Gilmer, Texas 75644

DATE REVISED	STAKED BY <i>FES</i>	ENGINEER	STAKING SHEET AND PLANT RECORD	ROUTE <i>B</i> ✓	PAGE NO
	DATE <i>8-74</i>		BURIED PLANT	SHEET <i>16</i> OF <i>17</i>	<i>392</i>
	COUNTY <i>Ups'ur</i>		COMPANY <i>Etex Telephone Corp</i>	MAP REF <i>RAN</i>	
EASEMENT APPROVED BY	PLACED IN SERVICE	PROJECT <i>T-572</i>	EXCHANGE <i>Rosemond</i>	WORK ORDER	

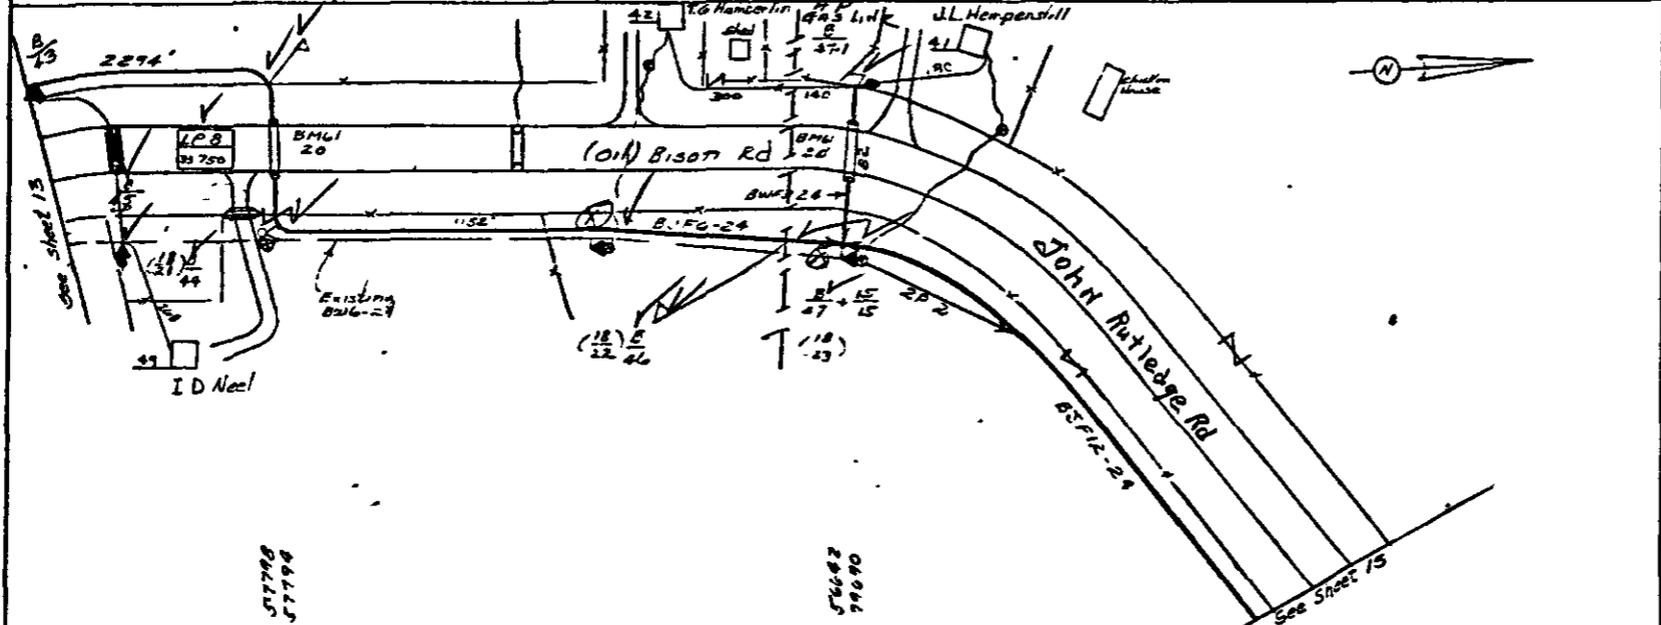

VOL 24 PG 912

EL PED NO	POLE NO	BDF 3A	BD 2A	BD 2A	BD 2	BB 10-1	BB 10-6	BSE 91-2 100	TRENCH BM-70	BM-50	BM-50	BM 41	BM 83	BDF 6-24	BJ 6-24	BWF 3-28	BWF 2-24	POLES 12-1	PE	PF	SUB. NO.	BWF 2-24	R-	M-	SW-3	S-3
21	44			(1)	(1)					1		1		(566)							49	268				
	45	1					2	11	1		20		224					66	A-77							
22	46				(1)					1				(852)												
23	47	1	1					(1)	9					152	460			62	Joint							
	47-1				1				6		21	2				82	140	63			41	180	300			
TOTAL	2	1			1			2	26	1	2	40	3	340		82	140	11	10-77			748				

PERMIT APPLICATION FOR
USE OF UPSHUR COUNTY RIGHT OF WAY

Date 9-19-84

TO: THE UPSHUR COUNTY COMMISSIONERS COURT
COUNTY OF UPSHUR
GILMER, TEXAS

Formal notice is hereby given that Etex Telephone Cooperative, Inc.
whose principal address is P. O. Box 130, Gilmer, Texas 75644
does propose to place a buried telephone cable
within the RCW of County Road (s) Arrowood Rd

in Precinct # 4 as follows:

*To make road crossing at the
intersection of above named road
and the state # 154*


The location and description of the proposed lines or appertences is
more fully shown by two (2) copies of drawings attached to this application.
All work will be as directed by the County Commissioner or his designate in
full accordance with Upshur County Road & Bridge Department policies and
specifications.

Proposed construction will begin, if approved, on or after 19th day
of Sept 19 84.

*approved for
9-21-84
"Boring"*

Firm Etex Telephone Corp
BY Jimmie Mitchell
Title Right of Way Agt
Address Box 130
Gilmer, Texas 75644

DATE REVISED	STAKED BY F.E.S.	ENGINEER	STAKING SHEET AND PLANT R
	DATE 8 74		BURIED PLANT
	COUNTY U.S.M.A.		COMPANY E.F. Telephone Co
EASEMENT APPROVED BY.	PLACED IN SERVICE	PROJECT F-672	EXCHANGE Rowwood

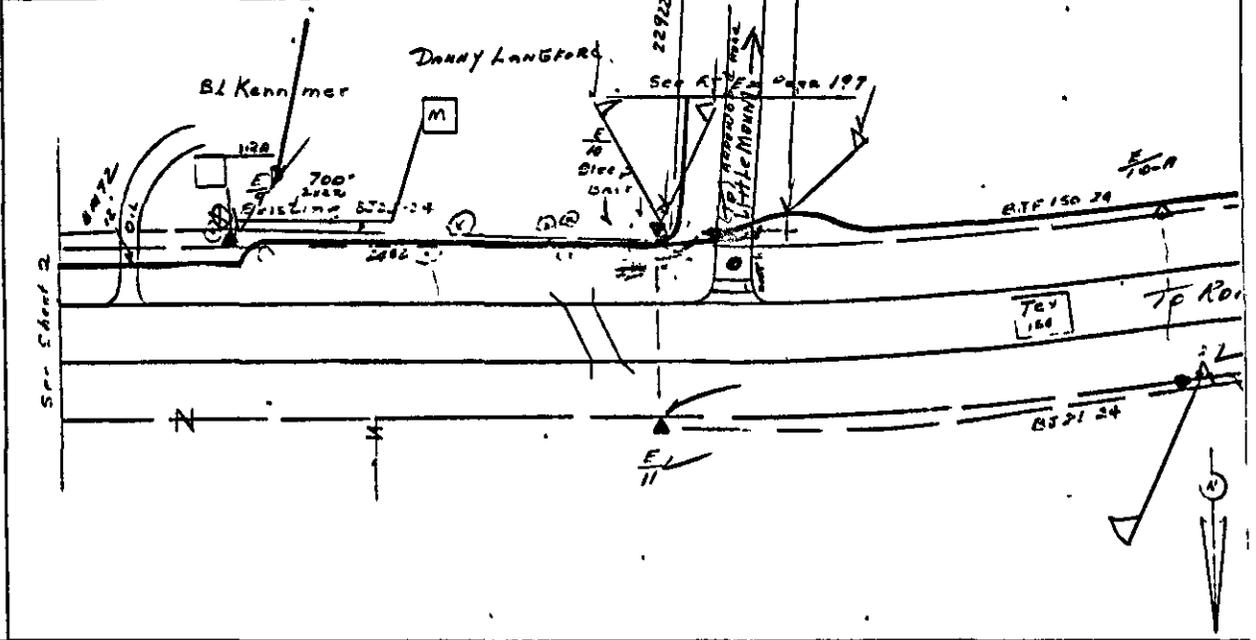

LINE NO.	PCD NO	BDP 4	BDP 5	BDP 5A	ED 2	BDP 22-60 (24)	BD 22-18 (24)	BD 3	TRENCH BM 70	BM 71	60 2 BM	BM 17	BJF 15071	BJ 2524	BW	NGF-1	POLES	PE	PF	SUB. NO.	SK
9					①				1		12		776								
10	1	1							26				245	1028		.06					
11					①				1	(60)			183								
12									1	(1)			174								
13			1			1	1		6				1756			.07					
TOTAL	1	1	1			1	1		32				4238			.06	.07				

PERMIT APPLICATION FOR
USE OF UPSHUR COUNTY RIGHT OF WAY

TO: THE UPSHUR COUNTY COMMISSIONERS COURT
COUNTY OF UPSHUR
GILMER, TEXAS

PRECINCT 1
DATE September 21, 1984

Formal notice is hereby given that Tommy Eatherton
whose principal address is P.O. Box 123, Gilmer, Texas 75644
does propose to place a culvert installation
within the ROW of County Road Bob O Link Road
as follows:

The location and description of the proposed lines or appertenances is more fully shown by three (3) copies of drawings attached to this application.
All work will be as directed by the County Commissioner or his designate in full accordance with Upshur County Road & Bridge Department policies and specifications.
Proposed construction will begin, if approved, on or after _____ day of _____, 19____.

NAME *Tommy Eatherton*

TITLE _____

ADDRESS _____

Approved
9-24-84

VOL. 24 Pg. 916

PERMIT APPLICATION FOR
USE OF UPSHUR COUNTY RIGHT OF WAY

TO: THE UPSHUR COUNTY COMMISSIONERS COURT
COUNTY OF UPSHUR
GIIMER, TEXAS

PRECINCT 1
DATE September 20, 1984

Formal notice is hereby given that Jimmy Smith
whose principal address is 10 Green Hills Road
does propose to place a culvert installation
within the ROW of County Road Starling (Green Hills) Road
as follows:

The location and description of the proposed lines or appertenances is more fully shown by three (3) copies of drawings attached to this application.

All work will be as directed by the County Commissioner or his designate in full accordance with Upshur County Road & Bridge Department policies and specifications.

Proposed construction will begin, if approved, on or after _____ day of _____, 19____.

NAME Jimmy Smith

TITLE _____

ADDRESS _____

Approved
9-24-84

734-4983

PERMIT APPLICATION FOR
USE OF UPSHUR COUNTY RIGHT OF WAY

TO: THE UPSHUR COUNTY COMMISSIONERS COURT
COUNTY OF UPSHUR
GILMER, TEXAS

PRECINCT 1
DATE Sept. 24, 1984

Formal notice is hereby given that Rosemary Joy
whose principal address is P.O. Box 10102, Longview, Texas 75604
does propose to place a culvert installation
within the ROW of County Road Starling Road (Green Hills)
as follows:

The location and description of the proposed lines or appertenances is more fully shown by three (3) copies of drawings attached to this application.

All work will be as directed by the County Commissioner or his designate in full accordance with Upshur County Road & Bridge Department policies and specifications.

Proposed construction will begin, if approved, on or after _____ day of _____, 19____.

NAME Rosemary Joy

Approved
9-24-84
TITLE _____
ADDRESS _____

VOL. 24 PG. 918

Gilmer Public Schools

P. O. DRAWER 40

Gilmer, Texas 75644

BOB SMITH, ED.D.
SUPERINTENDENT

TELEPHONE 843-2528

J. M. MARSHALL
BUSINESS MANAGER

September 21, 1984

Commissioner Delmo Lawson
Upshur County Commissioners Court
Upshur County Courthouse
Gilmer, Texas 75644

Dear Mr. Lawson:

I have recently become aware that the roadway and school bus turn-around in front of Mr. Arthur Austell's home on FM 1620 ^{1650 At} is greatly in need of repair. It would be greatly appreciated if you would inspect and hopefully repair the turn-around at this location.

Sincerely,


Bob Smith
Superintendent

BS:mm



UPSHUR COUNTY OPERATING ACCOUNT

<u>CLAIM NO:</u>	<u>PAY TO:</u>	<u>CLASSIFICATION:</u>	<u>AMOUNT:</u>
3607	Calibre Press, Inc.	10-560-425	65.00
3608	Kilgore College	10-499-425	84.00
3609	Mark Jacobs	10-642-477	49.25
3610	Everett Dean	10-401-310/13.90	51.50
		10-401-425/37.60	
3611	Stafford Lowdon	10-403-312	377.20
3612	Universal Time Equipment Company	10-403-329	80.00
3613	Stafford Lowdon	10-403-312/26.41	228.58
		10-450-312/174.53	
		10-476-312/27.64	
3614	Edwin R. York	10-409-419	8,854.25
3615	Texas Department of Corrections	10-409-720	720.00
3616	The Software Group, Inc.	10-411-592	5,080.00
3617	Patricia Harrison	10-426-406	400.00
3618	Michael D. Martin	10-426-407/80.00	570.00
		10-435-407/490.00	
3619	Regal Office Equipment	10-435-310/17.95	448.57
		10-450-310/212.39	
		10-476-310/174.00	
		10-497-310/7.80	
		10-560-310/17.95	
		10-700-310/18.48	

VOL 24 PG. 920

3620	Postmaster	10-435-316	
3621	General Telephone	10-435-443/165.65	250.00
		10-560-443/219.47	385.12
3622	County & District Clerk's Association of Texas	10-450-472	
3623	Bobby Weaver, Sheriff Gregg Co.	10-476-410	25.00
3624	Viking Office Products, Inc.	10-476-310/13.98	20.00
		10-560-310/24.95	164.08
		10-700-310/125.15	
3625	Craig L. Moore, Ph.D.	10-476-412	
3626	Nobles Refrigeration	10-510-380	50.00
3627	Sisson & Sons	10-510-380/1,155.00	111.00
		10-510-451/475.00	1,630.00
3628	City of Gilmer	10-510-440/785.74	
		10-513-440/27.82	813.56
3629	Safeway Stores, Inc.	10-510-441	
3630	Borg - Warner	10-510-480	364.51
3631	Terminix	10-513-480	86.00
3632	SArgent - Sowell, Inc.	10-560-334	125.00
3633	Don's Mini Storage	10-560-411	58.04
3634	Wm. T. Stover Co., Inc.	10-630-337	46.00
3635	Upshur Medical Center	10-642-477	619.58
3636	Gilmer Family Medicine Clinic	10-642-477	126.00
3637	Thames Book Company	10-650-330	430.00
3638	Publishers Central Bureau	10-650-330	47.19
3639	Pinecrest Publishing Company	10-650-330	208.57
3640	Typyright Business Systems	10-650-462	20.00
3641	Cynthia C. Shattles	10-665-425	75.00
3642	Bennett Equipment Company	15-611-350/160.04	280.18
		15-611-450/168.00	328.04
3643	Ace Lawn & Garden Supply	15-611-350/2.00	
		15-611-450/5.00	7.00

UPSHUR COUNTY OPERATING ACCOUNT

<u>CLAIM NO:</u>	<u>PAY TO:</u>	<u>CLASSIFICATION:</u>	<u>AMOUNT:</u>
3644	Wilson - Riley Inc.	16-612-348	23,302.50
3645	Bennett Equipment Company	17-613-350	199.88
3646	West Publishing Company	20-480-330	442.25
3647	Frank Turner	22-650-346	1,750.00
3648	Quill Corporation	10-403-310/114.59	330.51
		10-495-310/87.52	
		10-497-310/54.38	
		10-700-310/74.02	

UPSHUR COUNTY TRUST & AGENCY ACCOUNT

<u>CLAIM NO:</u>	<u>PAY TO:</u>	<u>CLASSIFICATION:</u>	<u>AMOUNT:</u>
333	State Treasurer	92-770-476	2,895.75
334	Upshur County Operating	92-770-480	321.75