



## UPSHUR COUNTY COMMISSIONERS COURT

GILMER, TEXAS

December 23, 1983

Commissioners Court met in Special Session with all members of the court present.

Charles Still read the minutes of the December 12th meeting. Motion by J. W. Meadows seconded by Delmo Lawson to approve the minutes with changes concerning oil lease from Cooper Oil & Gas Company and the wording of the paying of County employees on December 23, 1983. Motion carried.

Application for Special Road Use Agreement by Derrett Logging for the use of Mesquite and Sweetgum Roads was presented to the court. No action was taken at this time.

Motion by Charles Still seconded by Delmo Lawson to approve Permit Application for Arkla Gas for a small portion of South Montgomery ROW to place a 2 inch plastic gas line. Motion carried; copy attached.

Motion by Delmo Lawson seconded by J. W. Meadows to approve a Special Permit Application by Southwestern Bell to place a buried cable on Russell Road & Diana Road. Motion carried; copy attached.

Motion by Delmo Lawson seconded by J. W. Meadows to approve a Special Permit by Exxon Corporation to place a pipeline from West Mountain to East Mountain across FM 1845. Motion carried. It was suggested that a letter be sent to Exxon explaining if the pipeline needed to be moved, it would be at their expense.

Motion by Paul Davis seconded by J. W. Meadows to approve a Special Road Use Agreement by Derrett Logging to haul logs over Campbell and Bison Roads. Motion carried; copy attached.

Motion by Delmo Lawson seconded by J. W. Meadows to approve Permit Application by Terry Down to install a culvert on Woodchuck Road.

Judge Dean read a letter from Texas Justice Court Training Center saying that Judges R. E. Bob Crowder, W. V. Ray, W. S. Chasteen and Howard Clifton successfully completed a twenty hour course in the duties of the office of Justice of the Peace. It also said that it will be required that new Justices of the Peace take this course. Motion by Paul Davis seconded by Charles Still to place the letter in the minutes. Motion carried; copy attached.

Judge Dean read a letter from Johnny M. Miller, Sanitation Inspector, concerning an abandoned well located on the property belonging to Mrs. Jessie Mae McLendon in Ore City, Texas. Motion by J. W. Meadows seconded by Delmo Lawson to fill in the well. Motion carried; copy attached.

Judge Dean reported that Mack Holmes from Business Records had talked to him & to J. B. Hill, Jr., County Clerk concerning a 4% increase in microfilming and indexing but that he didn't think that it would affect Upshur County. It was requested by the court that Mr. Hill obtain a letter stating whether or not Upshur County would be affected by the 4% increase.

Motion by Delmo Lawson seconded by Paul Davis to approve unpaid bills. Motion approved; copy attached.

Motion by Delmo Lawson seconded by J. W. Meadows to adjourn. Motion carried.

*Ernest Dean*  
JUDGE DEAN

*Delmo Lawson*  
COMMISSIONER PCT. #1

*Jew Meadows*  
COMMISSIONER PCT. #2

*Charles L. Steil*  
COMMISSIONER PCT. #3

*Paul [unclear]*  
COMMISSIONER PCT. #4

PERMIT APPLICATION FOR  
USE OF UPSHUR COUNTY RIGHT OF WAY

TO: THE UPSHUR COUNTY COMMISSIONERS COURT  
COUNTY OF UPSHUR  
GILMER, TEXAS

PRECINCT 3  
DATE 12-5-83

Formal notice is hereby given that ARK-LA GAS CO.  
whose principal address is Box 859 Gilmer Texas 75644  
does propose to place a 2" PE 250# High Density Polyethylene  
within the ROW of County Road S. MONTGOMERY ST.  
as follows:

TO INSTALL 125' 2" DIAMETRIC GAS LINE APPROXIMATELY  
1200' North of intersection of S. MONTGOMERY ST AND  
Highway 155

The location and description of the proposed lines or  
appertenances is more fully shown by three (3) copies of  
drawings attached to this application.

All work will be as directed by the County Commissioner or  
his designate in full accordance with Upshur County Road &  
Bridge Department policies and specifications.

Proposed construction will begin, if approved, on or after  
12-5 day of December, 1983.

NAME [Signature]

TITLE LD

ADDRESS Box 859 Gilmer Texas  
75644

*Approved*  
*12-12-83*

VOL. 24 PG. 132

REV. 10-78

ARKANSAS LOUISIANA GAS COMPANY

ENGINEERING DIAGRAM


J. O. NO. \_\_\_\_\_ W O NO. \_\_\_\_\_ COUNTY UPSHUR STATE TEXAS

PIPE LAID OR REMOVED

SIZE	STEEL C I PLASTIC	HOW COUPLED	AMOUNT	WEIGHT PER FOOT	WALL THK	GRADE	NEW OR #2	COATING	MANUFACTURER	OTHER

FITTINGS AND OTHER MATERIAL  
COUNTY PERMIT - PCT. 3

WORK COMPLETED \_\_\_\_\_ 19\_\_\_\_ INV MAP 2401 SERVICE MAP \_\_\_\_\_ STREET HUNTING  
FOREMAN T.A. Stephenson TOWN Gilmer STATE TEXAS  
PLAT \_\_\_\_\_

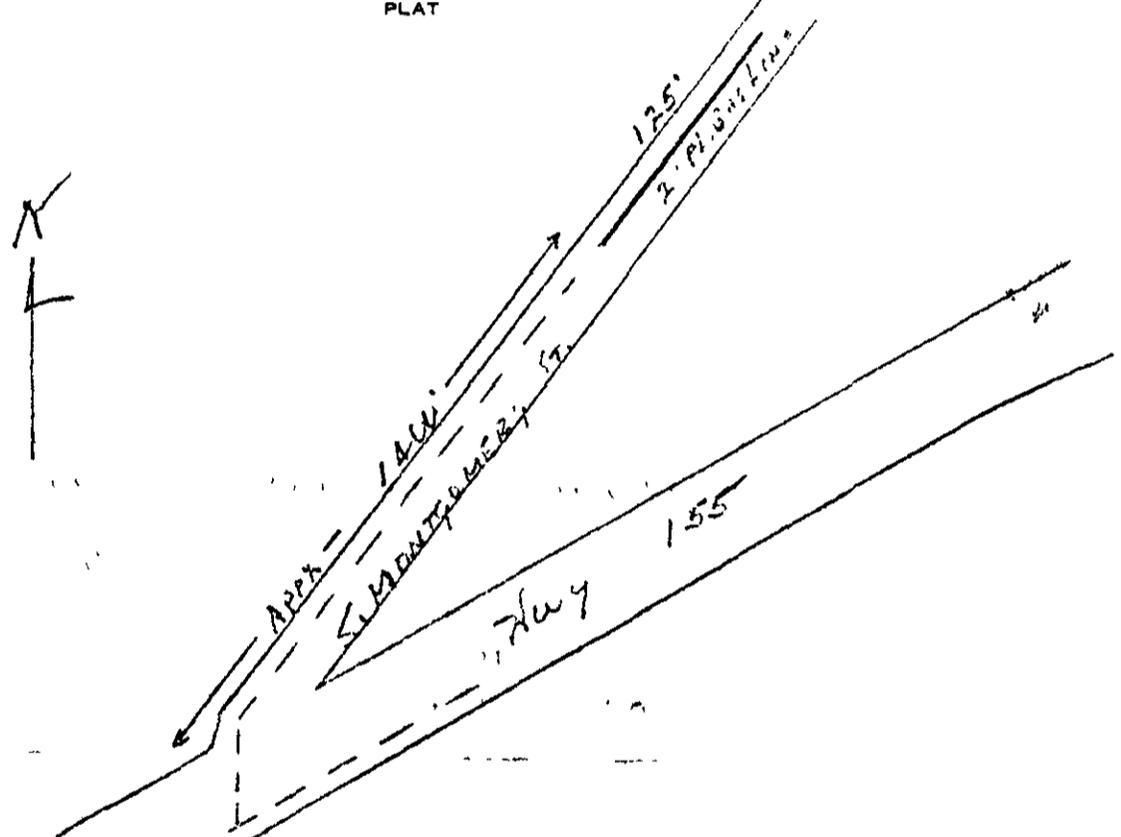

BELOW FOR USE OF ENGINEERING DEPARTMENT

C P: STA ETC.	SIZE	LAI	REMOVED	INV MAP

DIAG. NO. \_\_\_\_\_ CHECKED \_\_\_\_\_ POSTED AT \_\_\_\_\_ BY \_\_\_\_\_

THE UPSHUR COUNTY COMMISSIONERS COURT  
BOX 39  
GILMER, TEXAS 75644

FORMAL NOTICE IS HEREBY GIVEN AND REQUEST MADE THAT SOUTHWESTERN BELL TELEPHONE --  
COMPANY PROPOSES TO PLACE BURIED CABLE WITHIN THE RIGHT-  
OF-WAY OF COUNTY ROAD SEE BELOW AS FOLLOWS:

(DESCRIBE AND ATTACH PLAT)

THIS AUTHORIZATION PLACES BURIED CABLE ALONG RUSSELL ROAD AND  
DEANNA ROAD AS SHOWN ON ATTACHED PRINTS.

THE LOCATION AND DESCRIPTION OF THE PROPOSED CONSTRUCTION AND APPURTENANCES  
IS MORE FULLY SHOWN BY THE ATTACHED DRAWING AND PLAT. THE LINE WILL BE  
CONSTRUCTED AND MAINTAINED ON THE COUNTY RIGHT-OF-WAY AS DIRECTED BY THE  
COUNTY COMMISSIONERS COURT IN ACCORDANCE WITH CURRENT UPSHUR COUNTY  
SPECIFICATIONS.

IT IS EXPRESSLY UNDERSTOOD THAT THE UPSHUR COUNTY COMMISSIONERS COURT DOES  
NOT PURPORT HEREBY, TO GRANT ANY RIGHT, CLAIM, TITLE, OR EASEMENT IN OR  
UPON THIS COUNTY ROAD. IT IS FURTHER UNDERSTOOD THAT IN THE FUTURE, SHOULD  
FOR ANY REASON UPSHUR COUNTY NEED TO WORK, IMPROVE, RELOCATE, WIDEN, IN-  
CREASE, ADD TO, OR IN MANNER CHANGE THE STRUCTURE OF THIS RIGHT-OF-WAY, THIS  
LINE, IF AFFECTED, WILL BE MOVED UNDER THE DIRECTION OF THE UPSHUR COUNTY  
COMMISSIONERS AND SHALL BE RELOCATED AT THE COMPLETE EXPENSE OF THE OWNER.

IT IS FURTHER UNDERSTOOD AND AGREED THAT UPSHUR COUNTY ASSUMES NO LIABILITY  
FOR DAMAGES TO ANY LINE, POLE, CONSTRUCTION, OR APPURTENANCES IN THE NORMAL  
MAINTENANCE OF THE COUNTY ROAD.

ALL WORK ON THE COUNTY RIGHT-OF-WAY SHALL BE PERFORMED IN ACCORDANCE WITH  
THE COUNTY COMMISSIONER'S INSTRUCTIONS. THE INSTALLATION SHALL NOT DAMAGE  
ANY PART OF THE HIGHWAY AND ADEQUATE PROVISIONS MUST BE MADE TO CAUSE  
MINIMUM INCONVENIENCE TO TRAFFICE AND ADJACENT OWNERS.

WITH APPROVAL OF THE COMMISSIONERS COURT CONSTRUCTION WILL BEGIN ON OR AFTER  
5 DAY OF DECEMBER 19 83

FIRM SOUTHWESTERN BELL TELEPHONE COMPANY

BY James A. Pete

301 MAMON


LONGVIEW, TEXAS 75604

APPROVED: \_\_\_\_\_  
\_\_\_\_\_

(THIS FORM TO BE SUBMITTED IN DUPLICATE FOR EACH PROPOSED INSTALLATION.)

*Approved*  
*12-23-83*

E.E. (17) 213			
CABLE SIZE	50	200	
P	38		
A	38	76	49
L	51		26
J	79		40
I	105		5
to	120		85

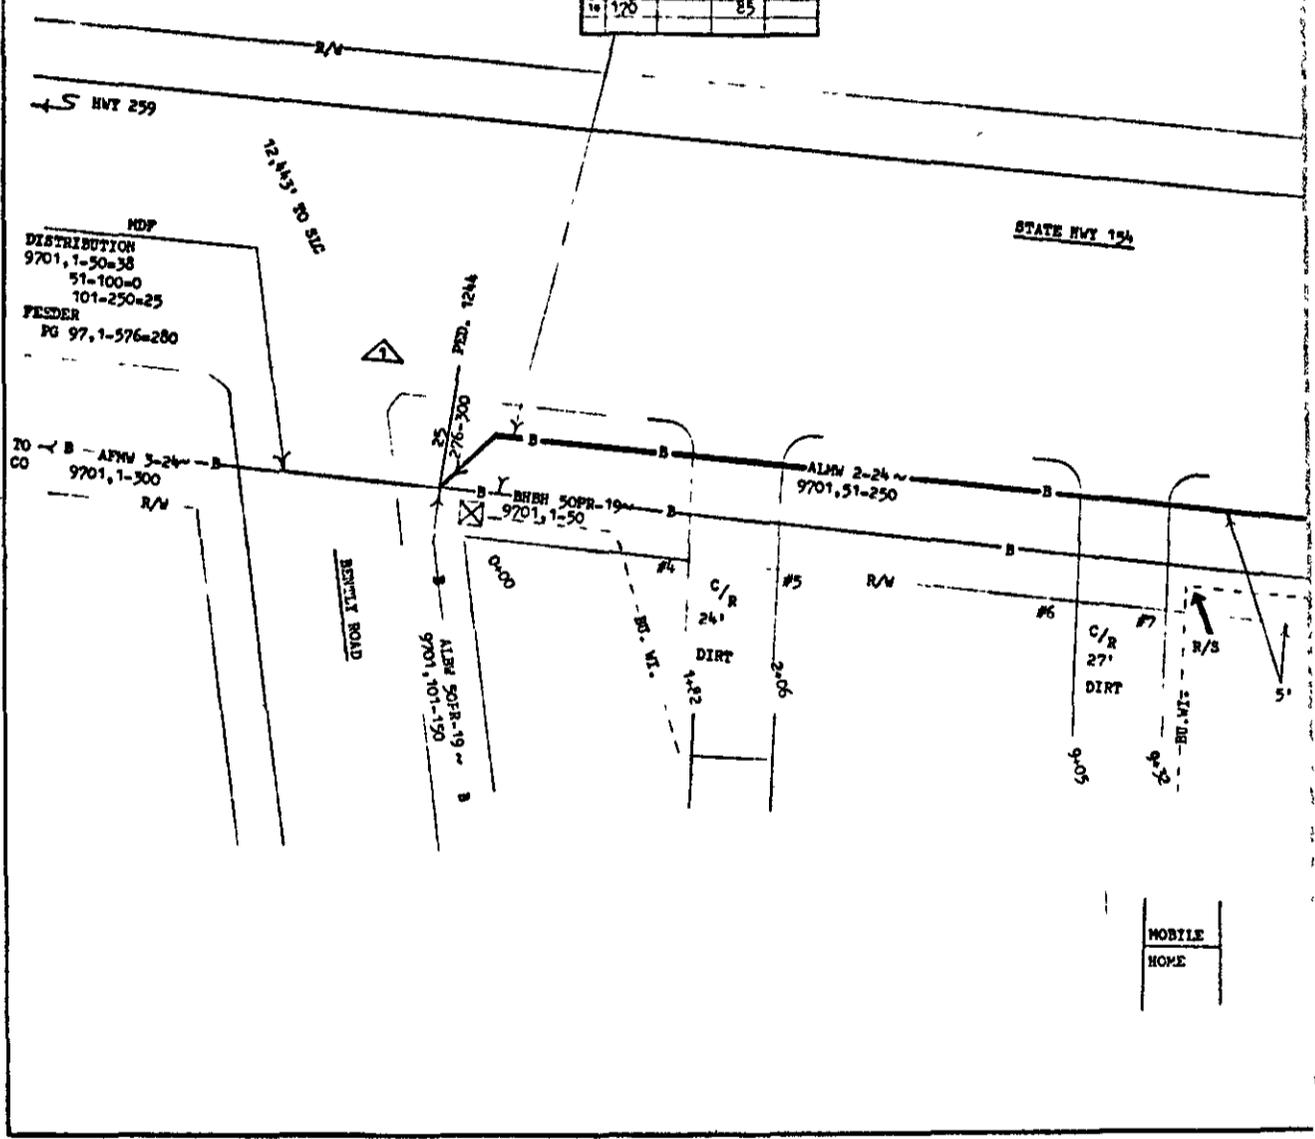

MDF  
 DISTRIBUTION  
 9701, 1-50=38  
 51-100=0  
 101-250=25  
 FESDER  
 PG 97, 1-576=280

TO B - AFW 3-24  
 CO 9701, 1-300

STATE HWY 194


BENTLEY ROAD

MOBILE HOME



PLACING INFORMATION

FROM OPR. DAY	TO OPR. DAY	DESCRIPTION	ACCY CODE	P.L.	M.L.	TRENCH FEET	CREW NO.	DATE
1 - 2	3 - 2	ALF W 2-2A*	ASC	2075	2065	17-23		
6 - 7	8 - 3	ALF W SDPR-2A*	ASC	1745	1705	17-21		

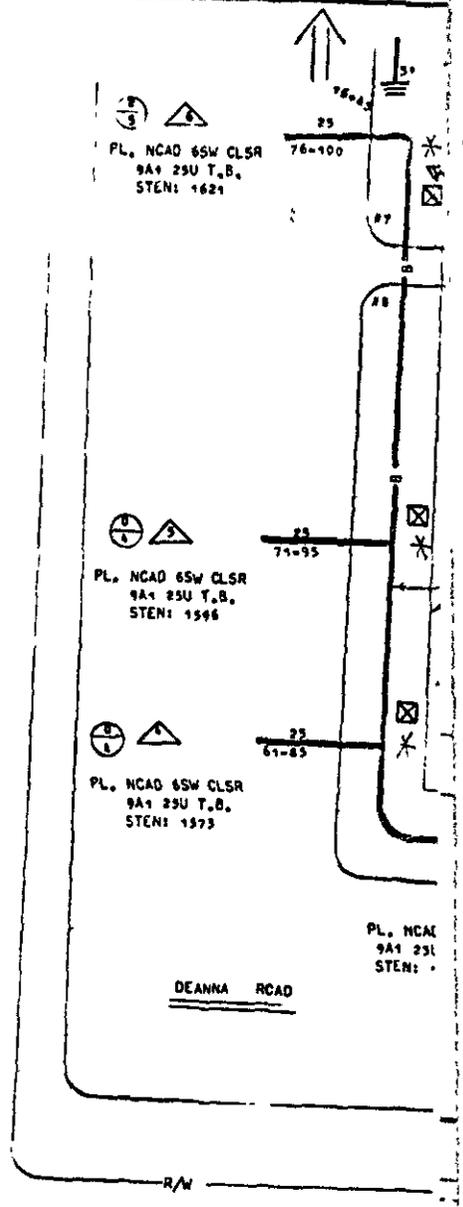



NOTICE OF PROPOSED INSTALLATION  
FOR ROAD CROSSING

December 15, 1983

TO: THE UPSHUR COUNTY COMMISSIONERS' COURT  
GILMER, UPSHUR COUNTY, TEXAS

Formal notice is hereby given that Exxon Corporation proposes to construct one (1) pipeline road crossing beneath a county road within the right of way of Upshur County road at the location shown on the attached map, identified as "Attachment 1," in Precinct No. 1 in Upshur County, Texas.

The pipeline will be constructed and maintained on the Upshur County right of way as directed by the Commissioner of Precinct No. 1 and in accordance with specification of Upshur County Commissioners' Court. Details of the proposed construction and installation are shown on the attached drawing No. MA-5582.

Construction under this proposal will begin on or after the 15th day of December 1983.

The permission of this Honorable Court for such proposed construction is respectfully requested.


Firm: EXXON CORPORATION

By:

  
Thomas A. Loftis


Title: Sr. Right of Way Agent

Address: P. O. Box 9003  
Tyler, Texas 75711

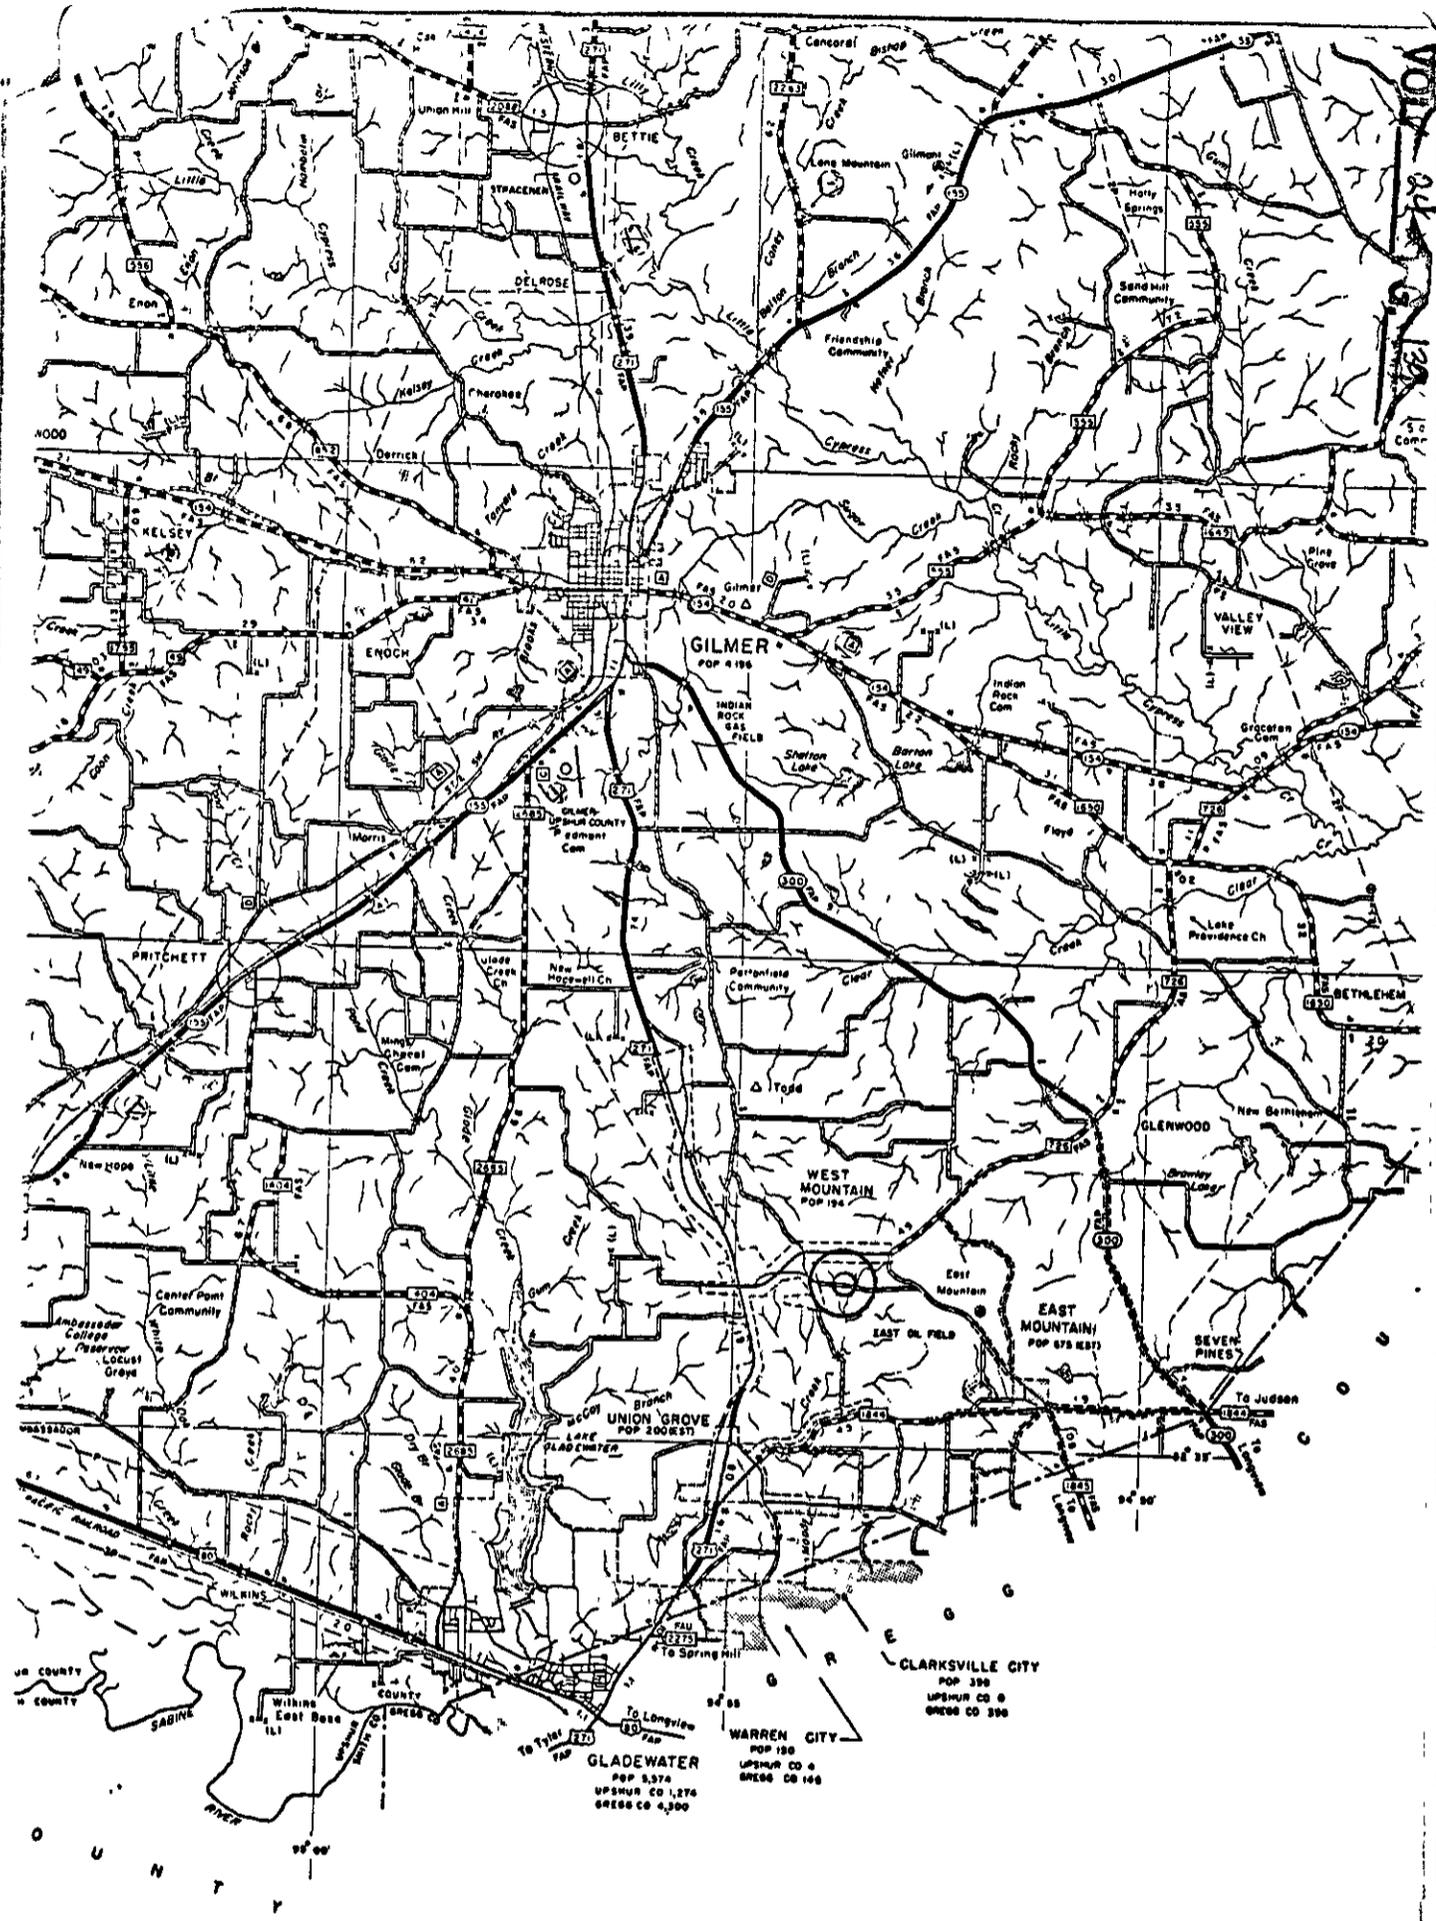


ATTACHMENT 1  
 To  
NOTICE OF PROPOSED INSTALLATION

VOL 27 - PG 140

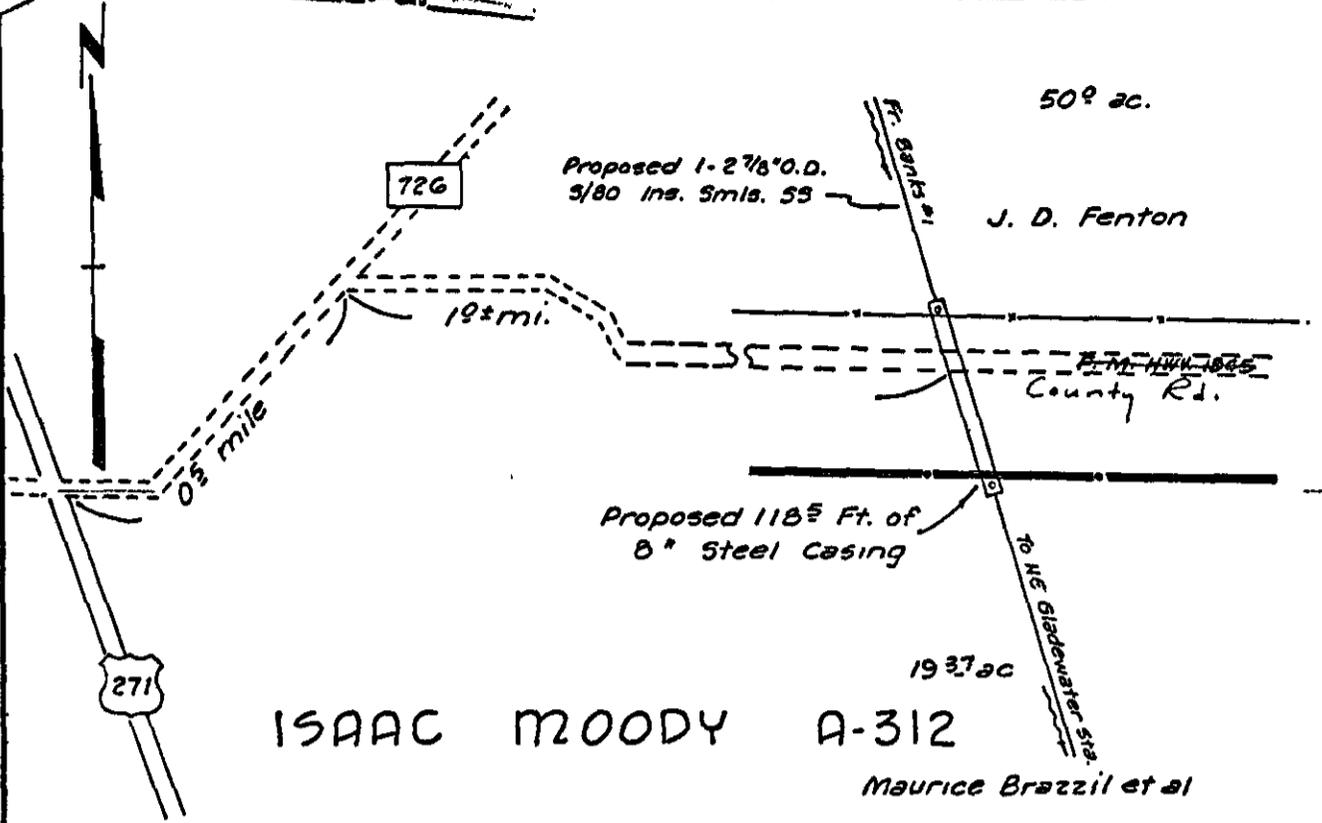

F/N Ref. Book No. 3959, page 7

SCALE: 1" = NTS

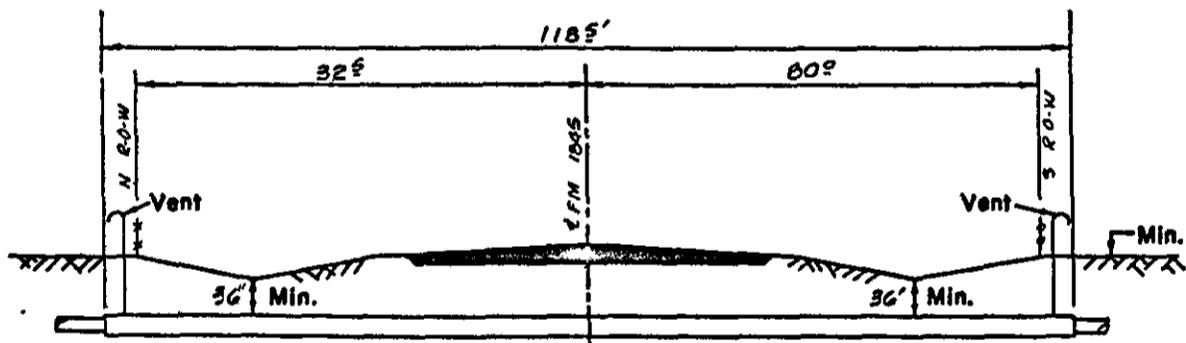

118 1/2' OF 8" CONDUIT (WELDED JOINT) WATERTIGHT SEALS BOTH ENDS

SECTION A-A

F/N Ref. Book No. 3959, page 7

NO SCALE

SCALES: Horiz. 1" = - Vert. 1" =

I hereby certify that this plot was prepared under my supervision from an actual survey made on the ground and that same is true and correct to the best of my belief.

*Gary L. Schatz*

Insulators	8	Vents	2
Seals	2		
Conduit	118 1/2'	8"	
	Length	Size	Weight

Dwg. Ref. ME-1531

PIPELINE CROSSING F M. HWY NO 1845  
 J L. BANKS WELL NO 1 - ISAAC MOODY, A-312  
 GLADEWATER FIELD UPSHUR CO, TX

EXXON CORPORATION  
 PRODUCTION DEPARTMENT  
 EAST TEXAS DIVISION  
 TYLER, TEXAS

DRAWN	CM	ENGR SECTION	CIVIL	REVISED	
CHECKED	SLS	APPROVED			

SCALE	NTS
DATE	11-21-83

JOB NO.	FILE NO.
	MA-5582

APPROVAL OF PERMIT APPLICATION  
FOR USE OF UPSHUR COUNTY RIGHT OF WAY

Dated: \_\_\_\_\_

TO: EXXON CORPORATION  
P. O. Box 9003  
Tyler, Texas 75711Attention: Mr. Thomas A. Loftis  
Right of Way and Claim Section

The Upshur County Commissioners' Court offers no objections to the location on the rights of way of your proposed gas pipelines as shown by accompanying drawings and Notice dated December 15, 1983 except as noted below:

It is expressly understood that the Upshur County Commissioners' Court does not purport, hereby, to grant any right, claim, title or easement in or upon this county road; it is further understood that in the future should for any reason Upshur County need to work, improve, relocate, widen, increase, add to, or in any manner change the structure of this right of way, this appurtenance, if affected, will be moved under the direction of the Upshur County Commissioners' Court representative and shall be relocated at the complete expense of the owner within thirty (30) days upon receipt of notice from the Commissioners' Court.

All work on the county right of way shall be performed in accordance with the Commissioners' Court's instructions. The installation shall not damage any part of the highway and adequate provisions must be made to cause minimum inconvenience to traffic and adjacent owners. Special specifications for placing this line are as follows:

1. Barricades, warning signs and lights, and flagmen when necessary shall be provided by the contractor or owner. One-half of the traveled portion of the road must be open at all times.
2. All lines, where practicable, shall be located to cross roadbed at approximately right angles thereto. No lines are to be installed under or within 50 feet of either end of any bridge. No lines shall be placed in any culvert or within 10 feet of the closest point of same.
3. Parallel lines will be installed as near the right of way lines as is possible and no parallel line will be installed in the roadbed or between the drainage ditch and the roadbed without special permission of the County Commissioners' Court.
4. Overhead lines will have a minimum clearance of 18 feet above the road surface at the point of crossing.
5. Operations along roadways shall be performed in such a manner that all excavated material be kept off the surface at all times, as well as all operating equipment and materials. No equipment, or installation procedures will be used which will damage any road surface or structures. The cost of any repairs to road surface, roadbed, structures or other right of way features as a direct result of this installation will be borne by the owner of this line.
6. All lines under roads carrying pressure in excess of 50 psi shall be enclosed in satisfactory casing extending from the right of way line to right of way

VOL. 24 PG. 141

line. Pipe used for casing may be of any type approved by the County Engineer or Commissioners' Court and shall be capable of supporting load of roadbed and traffic and shall be so constructed that there will be no leakage of any matter through casing for its entire length. Inside diameter of casing shall be at least 2 inches greater than the largest diameter of carrier pipe, joints, or couplings.

- 7. All excavations within the right of way and not under surfacing shall be backfilled by tamping in 6-inch horizontal layers. All surplus material shall be removed from the right of way and the excavation finished flush with surrounding natural ground.
- 8. All ground lines are to be installed a minimum of 36 inches below the flow line of the adjacent drainage or borrow ditch.

Any material placed in county right of way by permit will be of a nature or composition that said line can be located with the use of a standard locator device used in locating buried cables or pipes.

- 9. Lines crossing under roads and under cross-roads within the right of way shall be placed by boring. Boring shall extend from crown line to crown line. Gravity flow sewer lines under roadways shall be cast iron or equivalent pipe.
- 10. Where evidence is presented indicating the impracticability of boring or tunnelling, the Commissioners' Court may grant permission to cut the surfacing no wider than 4 inches. In the event a cut is permitted the following conditions will govern;
  - (a) Excavation areas are to be filled and packed with compatible material; and
  - (b) The surfacing will be replaced with equivalent quality surfacing.
- 11. Notice will be given to the precinct Commissioner 48 hours prior to starting construction of the line in that Commissioners' precinct.
- 12. Where in the opinion of the Upshur County Commissioners' Court it may be considered necessary to protect losses incurred by damages to the roads, bridges, on right of way structures, they may by action of the Court require a surety bond in the amount sufficient to cover any damages.
- 13. Where, in the opinion of the Commissioners' Court, an inspector is necessary, the party receiving permit will bear the cost of an inspector.

APPROVED:

*[Signature]*  
UPSHUR COUNTY JUDGE

APPROVED: UPSHUR COUNTY COMMISSIONERS

Precinct 1 *[Signature]*

Precinct 2 *[Signature]*

Precinct 3 *[Signature]*

Precinct 4 *[Signature]*

ORDER OF COMMISSIONERS' COURT  
GRANTING PIPELINE CROSSING RIGHTS  
TO EXXON CORPORATION

IN THE COMMISSIONERS' COURT OF UPSHUR COUNTY, TEXAS:

On this, the 23 day of Dec., 1983, on Motion duly made, seconded and passed by the Commissioners' Court of Upshur County, Texas, and entered in its Minutes, the foregoing Petition is hereby granted, and said applicant is hereby granted (so far as the County is able to grant) permission, right and privilege to lay, maintain, repair and operate one (1) pipeline under and across the certain road and ditches as shown on the map attached to said application upon the conditions, and agreement of Petitioner, that said pipeline is to be laid, operated, repaired, and maintained so as not to interfere with the drainage, proper maintenance, and free and undisturbed use of said road, and to relocate or change at Petitioner's risk and expense said pipeline within the existing right of way limits as directed by the County Engineer or Commissioners' Court upon reasonable notice, and to save the County, and each of its Commissioners, harmless from any cause of action aforesaid. Further, it is agreed and understood by all parties hereto that all excavations beneath oil and hard-surface road will be bored.

THE COMMISSIONERS' COURT OF  
UPSHUR COUNTY, TEXAS

By [Signature]  
County Judge

SPECIAL ROAD USE AGREEMENT CONTRACT

THE STATE OF TEXAS    |  
COUNTY OF UPSHUR    |    KNOW ALL MEN BY THESE PRESENTS

The undersigned, Derrett Logging, hereinafter referred to as First Party, enters into and makes an agreement with Upshur County Commissioner of Precinct No. 4, Upshur County, Texas, and in order to get material to market it is necessary to use a portion of Upshur County roads located in Precinct No. 4, over which Commissioner has jurisdiction and obligation to maintain in good repair and both parties being aware of possible damage to said roads as a result of hauling on and over same enter into the following agreement.

1.

First Party agrees to use only that section of (describe road) ~~Cherokee Trace and Deer Roads~~  
CAMP BELL + BISON

2.

First Party agrees to use its vehicles in such a manner as not to block or interfere with other traffic on said road so that said road will be open to travel by the public at all times.

3.

First Party agrees to grade, maintain and otherwise repair said road using its own equipment, labor and materials, if any needed, during the duration of time that First Party is removing logs from its lands located in Precinct No. 4, Upshur County.

4.

First Party agrees to put said road back into the same condition as it was prior to the commencement of hauling operations on the part of First Party.

5.

First Party agrees to post surety bond in the amount of \_\_\_\_\_ to Upshur County Commissioners Court to insure performance of agreement.

6.

Nothing herein shall be construed as a waiver by the Commissioner of the authority granted him by Article 6716, V.A.C.S., but the rights and authority granted the Commissioner by the terms of Article 6716, V.A.C.S. are expressly reserved by the Commissioner in the event First Party fails to abide by the conditions above set forth.

WITNESS our hands this the 23 day of Dec,  
A.D. 1983.

James Derrett  
FIRST PARTY  
Derrett Logging  
Rt. 5 Box 173  
Jacksonville, Texas 75766

Everett Dean  
COUNTY JUDGE

Dulma Lawson  
COMMISSIONER #1

Jew Meadows  
COMMISSIONER #2

COMMISSIONER #3

Paul Ward  
COMMISSIONER #4

VOL 24 PG 146

PERMIT APPLICATION FOR  
USE OF UPSHUR COUNTY RIGHT OF WAY

TO: THE UPSHUR COUNTY COMMISSIONERS COURT  
COUNTY OF UPSHUR  
GILMER, TEXAS

PRECINCT 1  
DATE Dec. 12, 1983

Formal notice is hereby given that Terry Down  
whose principal address is P.O. Box 7524, Longview, Texas 75607  
does propose to place a culvert installation  
within the ROW of County Road Woodchuck Road  
as follows:

The location and description of the proposed lines or appertenances is more fully shown by three (3) copies of drawings attached to this application.

All work will be as directed by the County Commissioner or his designate in full accordance with Upshur County Road & Bridge Department policies and specifications.

Proposed construction will begin, if approved, on or after \_\_\_\_\_ day of \_\_\_\_\_, 19\_\_\_\_.

NAME Terry Down

TITLE \_\_\_\_\_

ADDRESS \_\_\_\_\_

*approved*

TEXAS JUSTICE COURT TRAINING CENTER

SOUTHWEST TEXAS STATE UNIVERSITY  
San Marcos, Texas 78666  
(512) 241-2349

December 14, 1983

Hon. Everett Dean  
Upshur County  
Courthouse  
Gilmer, Texas 75644

Dear Judge Dean:

During the week of December 6-9, 1983, Judges R. E. "Bob" Crowder, W. V. Ray, W. S. Chasteen and Howard Clifton successfully completed a twenty hour course in the duties of the office of Justice of the Peace. Article 5972 of the Texas Revised Civil Statutes requires each newly elected/appointed Justice of the Peace to complete a forty hour course in the duties of the Justice of the Peace office and to also complete a twenty hour course each year thereafter. This article affects all justices who took office since August 30, 1963 and are not licensed attorneys. This training program is provided at virtually no cost to the county through a grant from the Governor's Office, Criminal Justice Division.

We at the Training Center realize how important it is to you and the people you serve to insure that your county Justices of the Peace are properly trained and equipped to carry out the duties and obligations of the office. As almost ninety percent of our citizenry have their one and only contact with a lower court judge, it is imperative that this contact be as judicious as possible.

You may wish to enter this letter in the minutes of your next commissioners court meeting in order that it may become a permanent record. If we at the Training Center can ever be of assistance, please do not hesitate to call.

Sincerely,



Scott C. Smith  
Executive Director

VOL 24 PG. 147

VOL. 24 - PG. 148

*J.W. Meadows*

*Upshur County Health Dept.*

BOX 639

GILMER, TEXAS 75644

December 12, 1983

Commissioner's Court of  
Upshur County, Texas  
P.O. Box 730  
Gilmer, Texas 75644

RE: Abandoned Well located on Property belonging to Mrs. Jessie  
Mae McLendon, Rt. 1, Ore City, Texas

Gentlemen:

As requested by you on Dec. 12, 1983 you are advised I have gone upon the property of Jessie Mae McLendon and examined the sight of the abandoned well.

It is my opinion that this well should be filled because it poses a health hazard.

Yours truly,

*Johnny T. Miller*  
JOHNNY T. MILLER  
Sanitation Inspector  
Upshur County Health Department

*Approved*

UPSHUR COUNTY OPERATING ACCOUNT

(K2)

VOL. 27 PA. 149

<u>CLAIM NO:</u>	<u>PAY TO:</u>	<u>CLASSIFICATION:</u>	<u>AMOUNT:</u>
436	The Gilmer Mirror	10-401-430/74.25 10-403-310/8.90 10-403-312/93.65 10-435-312/41.35 10-450-310/109.75 10-450-312/139.95 10-450-310/60.80 10-455-312/110.45 10-476-310/16.75 10-495-310/13.30 10-497-310/21.96 10-499-310/18.45 10-499-312/116.48 10-499-480/36.00 10-560-310/35.70 10-560-312/156.15 10-630-310/3.60 10-650-310/4.20	\$ 1,061.69
437	Elliott Office Equipment Co.	10-403-572/643.39 10-410-310/9.00 10-497-572/126.60 10-499-572/139.50 10-560-572/359.00 10-560-310/35.20 10-700-310/3.30	1,315.99
438	H & D Tire & Automotive	10-406-341/190.00 10-406-350/100.50 10-406-450/4.00	294.50
439	Complete Business Systems	10-403-314	65.00
440	Business Records Govn't. Mkts.	10-403-417/1,275.14 10-403-418/1,954.10	3,229.24
441	I. B. M.	10-409-460	2,161.44
442	Gilmer National Bank	10-410-630/ 10-410-670/ 10-411-630/ 10-411-670/	3,327.52
443	The Software Group, Inc.	10-411-313	112.50
444	West Publishing Company	10-426-330/38.70 10-435-330/38.70 10-455-330/64.80 10-476-330/425.70 10-550-330/26.10 10-560-330/518.40	1,112.40
445	Patricia Harrison	10-426-406	250.00
446	Postmaster	10-435-316	115.00
447	M. R. Patton	10-435-408	1,800.00
448	Stafford-Lowdon Company	10-450-312	255.30
449	Bennett Printing Company	10-450-312/200.46 10-455-312/197.73 10-497-312/90.47	488.66
450	W. S. Chasteen	10-455-426	112.01
451	Bobby Weaver, Sheriff, Gregg County	10-476-410	60.00

UPSHUR COUNTY OPERATING ACCOUNT

LM

<u>CLAIM NO:</u>	<u>PAY TO:</u>	<u>CLASSIFICATION:</u>	<u>AMOUNT:</u>
452	Sheriff of Dade County	10-476-410	\$ 13.00
453	Sheriff Smith County	10-476-410	20.00
454	Shepard's/McGraw-Hill	10-480-330	231.65
455	R. L. Polk & Co.	10-499-330	20.00
456	Gilmer Wholesale Grocery Co.	10-510-389	2.80
457	City of Gilmer	10-510-440/154.58 10-513-440/14.00	168.58
458	Swepco	10-513-441/117.11 10-514-441/106.09	223.20
459	Lynn Peavey Company	10-560-333	63.86
460	Exxon Company, U. S. A.	10-560-340	37.50
461	Gulf Oil Corporation	10-560-340/997.77 10-560-350/315.82 10-560-450/37.50	1,351.09
462	Bobby's Discount Auto Center	10-560-350/76.35 10-560-450/137.00	213.35
463	Jack P. Kirby, M. D.	10-560-478	46.00
464	Med-Shop Pharmacy	10-630-337	4.52
465	Jack P. Kirby, M. D.	10-642-477	330.07
466	Jack P. Kirby, M. D.	10-642-477	120.00
467	C. T. McCarthy, Jr., M. D.	10-642-477	166.50
468	T. S. Ragland Memorial Clinic	10-642-477	3,292.50
469	Ford Memorial Hospital	10-642-477	3,749.82
470	Gilmer Family Medicine Clinic	10-642-477	470.00
471	Gaylord	10-650-312	197.60
472	Thames Book Company	10-650-330	42.19
473	University Microfilms International	10-650-330	12.85
474	The Dallas Morning News	10-650-330	87.00
475	F. W. Faxon Company, Inc.	10-650-330	2.00
476	R. R. Bowker	10-650-330	169.50
477	Forecast for Home Economics	10-665-330	16.50
478	General Telephone	10-499-443	228.42
479	Upshur-Gregg Soil & Water Conservation Dist. #417	10-670-476	1,500.00
480	Goodyear	10-560-342/263.74 10-560-450/31.50 15-611-342/32.21 16-612-342/151.96 17-613-350/6.00 17-613-450/40.00	525.41
481	Southwest Insurance Assoc.	10-560-400/4,999.00 15-611-400/1,444.78 16-612-400/2,622.74 17-613-400/1,689.75 18-614-400/2,578.73	13,335.00
482	Gilmer Tire & Automotive	15-611-350/18.40 16-612-342/19.03	37.43

UPSHUR COUNTY OPERATING ACCOUNT

(K.M.)

VOL. 24 PG. 151

<u>CLAIM NO:</u>	<u>PAY TO:</u>	<u>CLASSIFICATION:</u>	<u>AMOUNT:</u>
483	Economy Auto Supply, Inc.	15-611-350/28.69 16-612-350/50.99 17-613-341/64.79 17-613-350/197.44 18-614-350/211.59	\$ 553.50
484	A & E Mill & Welding Supply	16-612-350/18.60 17-613-350/19.25 18-614-350/39.50	77.35
485	Arkla Gas	10-510-442/417.85 10-514-442/159.81 17-613-442/26.70	604.36
486	White's Home & Auto Store	10-510-360/116.91 10-510-349/3.49 18-614-349/95.00	215.40
487	York Pump & Equipment, Inc.	15-611-350	34.03
488	Bridges Ford Tractor, Inc.	15-611-350/184.12 15-611-450/18.00	202.12
489	Ace Lawn & Garden Supply, Inc.	15-611-350/42.00 15-611-450/30.00	72.00
490	Longview Asphalt, Inc.	17-613-347	741.48
491	East Texas Diesel Specialist Inc.	17-613-350	13.44
492	Mrs. Joe Boegel	18-614-346	72.00
493	Gilmer Lumber Co., Inc.	18-614-350	169.42
494	P M Machine Shop, Inc.	18-614-350	30.70
495	Darr Equipment Co.	18-614-576	2,057.50
496	Bancroft-Whitney Co.	20-480-330	522.55
497	State Reserve Life Ins. Co.	87-780-252	31.40

UPSHUR COUNTY TRUST & AGENCY ACCOUNT

(LW)

<u>CLAIM NO:</u>	<u>PAY TO:</u>	<u>CLASSIFICATION:</u>	<u>AMOUNT:</u>
82	I. B. M.	88-570-460	\$ 2,178.16
83	General Telephone	88-570-443L/[18.70]	88.75
		88-570-443LD/107.45	
84	West Publishing Company	88-570-330/104.40	154.80
		94-575-330/50.40	
85	Hon. Everett Dean	94-575-105	400.00
86	Hon. Virgil Mulanax	94-575-105	400.00
87	Sabine Valley Counseling Center	94-575-478	180.00